





TYPE - C
ROOF PLAN
SCALE 1 : 200

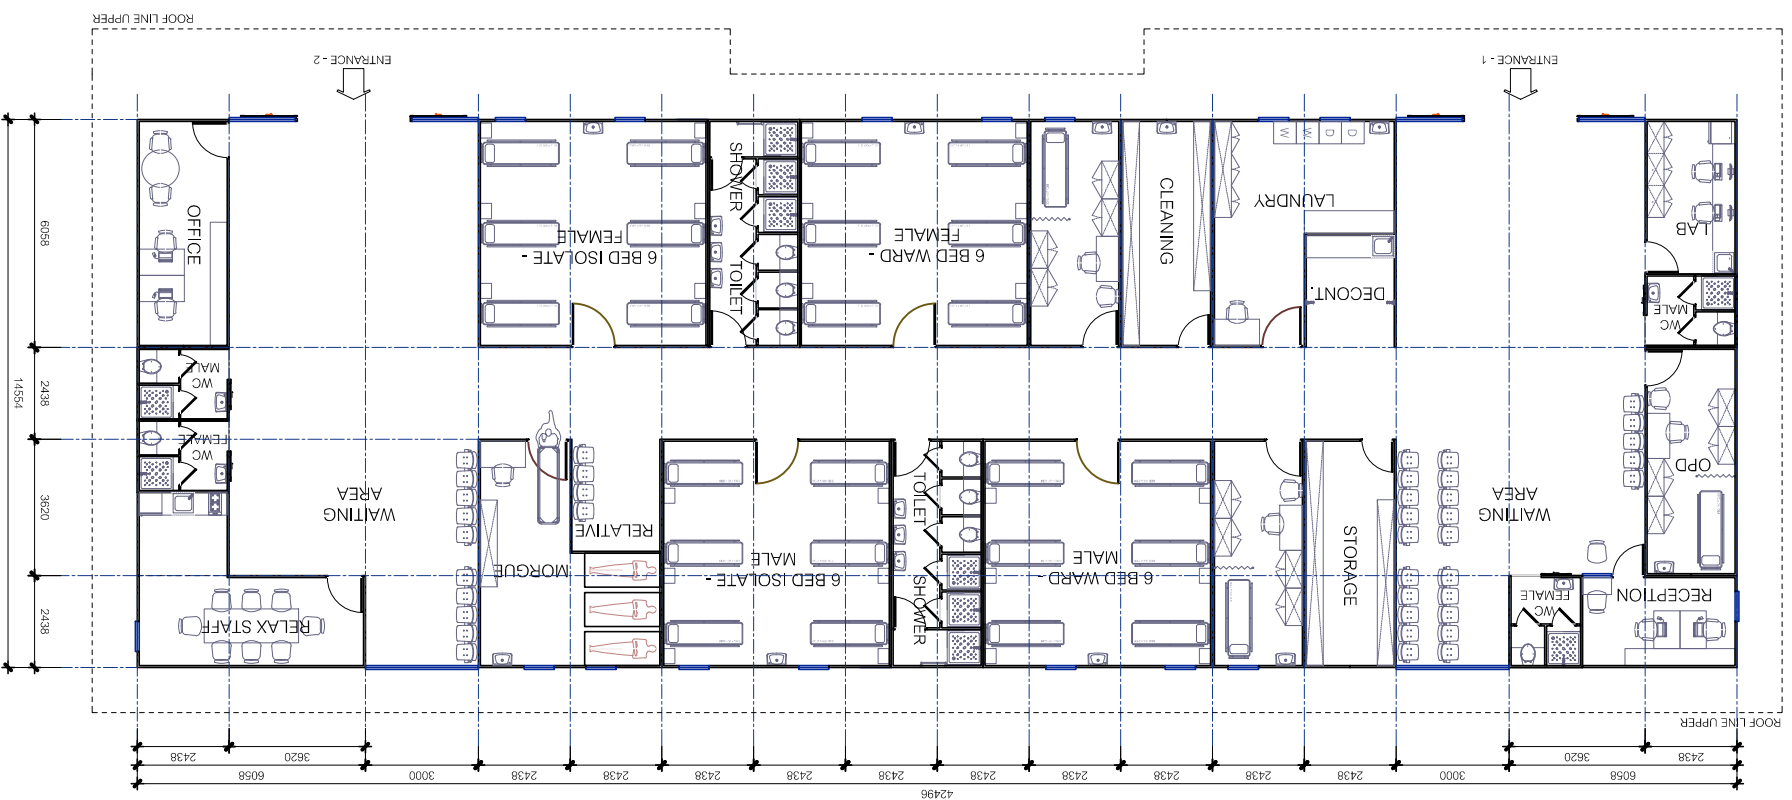

TYPE - C
GROUND FL. PLAN
SCALE 1 : 200



COMMERCIAL IN CONFIDENT

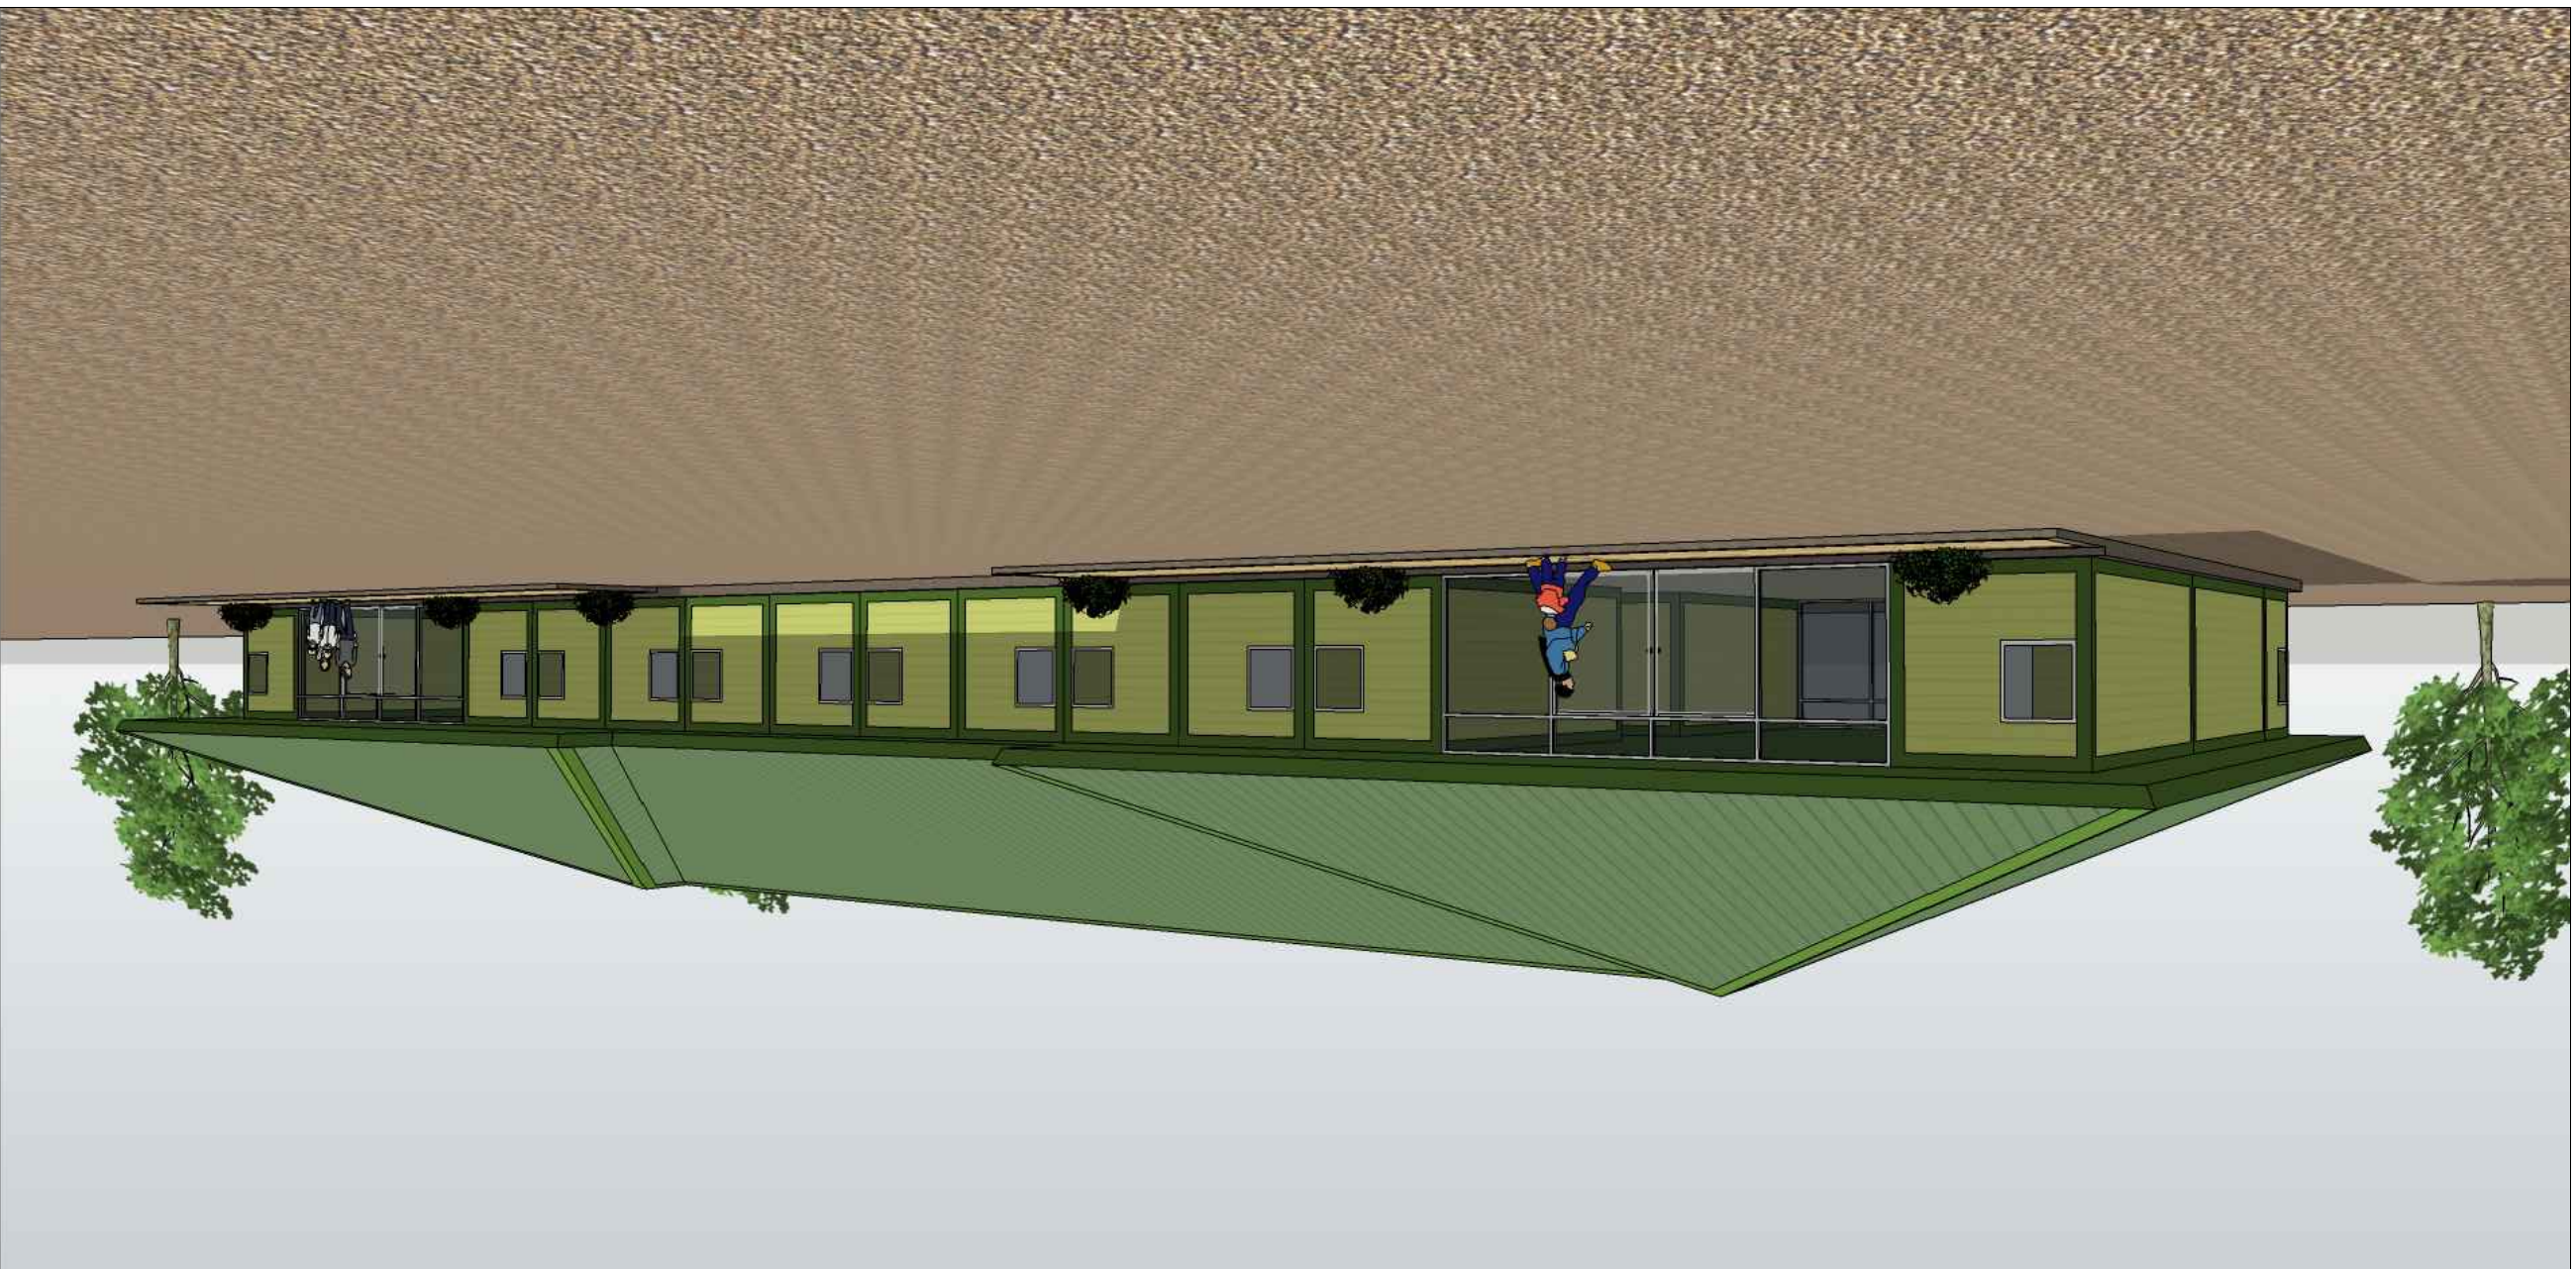
PROJECT NO.:	OWNER:	PROJECT MANAGER:	APPROVED BY:	COUNTRY:
DATE:	DRAWN BY:	GINA KARLSEN	JAN KARLSEN	
31/08/2014	RAJAPOL-TH			
DMT:				
SOURCE REF:		DESTINATION: AFRICA		
EBOLA CLINIC (TYPE - C)		PAGE: A-03		
TOTAL:		TOTAL:		
NORMECA AS		NORMECA AS		
MÅLANDEN 26, P.O. BOX 404		MÅLANDEN 26, P.O. BOX 404		
1473 LORENSKOG, NORWAY		1473 LORENSKOG, NORWAY		
POST@NORMECA.NO WEBB: WWW.NORMECA.NO		POST@NORMECA.NO WEBB: WWW.NORMECA.NO		
 Normecas SUPPLIER OF MOBILE HOSPITALS				




TYPE - C
 3D PERSPECTIVE - VIEW 1
 NOT TO SCALE


COMMERCIAL IN CONFIDENT

PROJECT NO.	-		CUSTOMER	-		CONTRACT	-	
DATE	31/08/2014	DRAWN BY	RAJAPOL-TH	PROJECT MANAGER	GINA KARLSEN	APPROVED BY	JAN KARLSEN	
DPI								
SOURCE REF	EBOLA CLINIC (TYPE - C)							
		PAGE	3D-01	TOTAL				
		DESTINATION	AFRICA					
								
								
			Normecas SUPPLIER OF MOBILE HOSPITALS					
			NORMECA AS MAJLANDEN 26, P.O. BOX 404 1471 LORENSKOG, NORWAY POST@NORMECA.NO WEBB : WWW.NORMECA.NO					

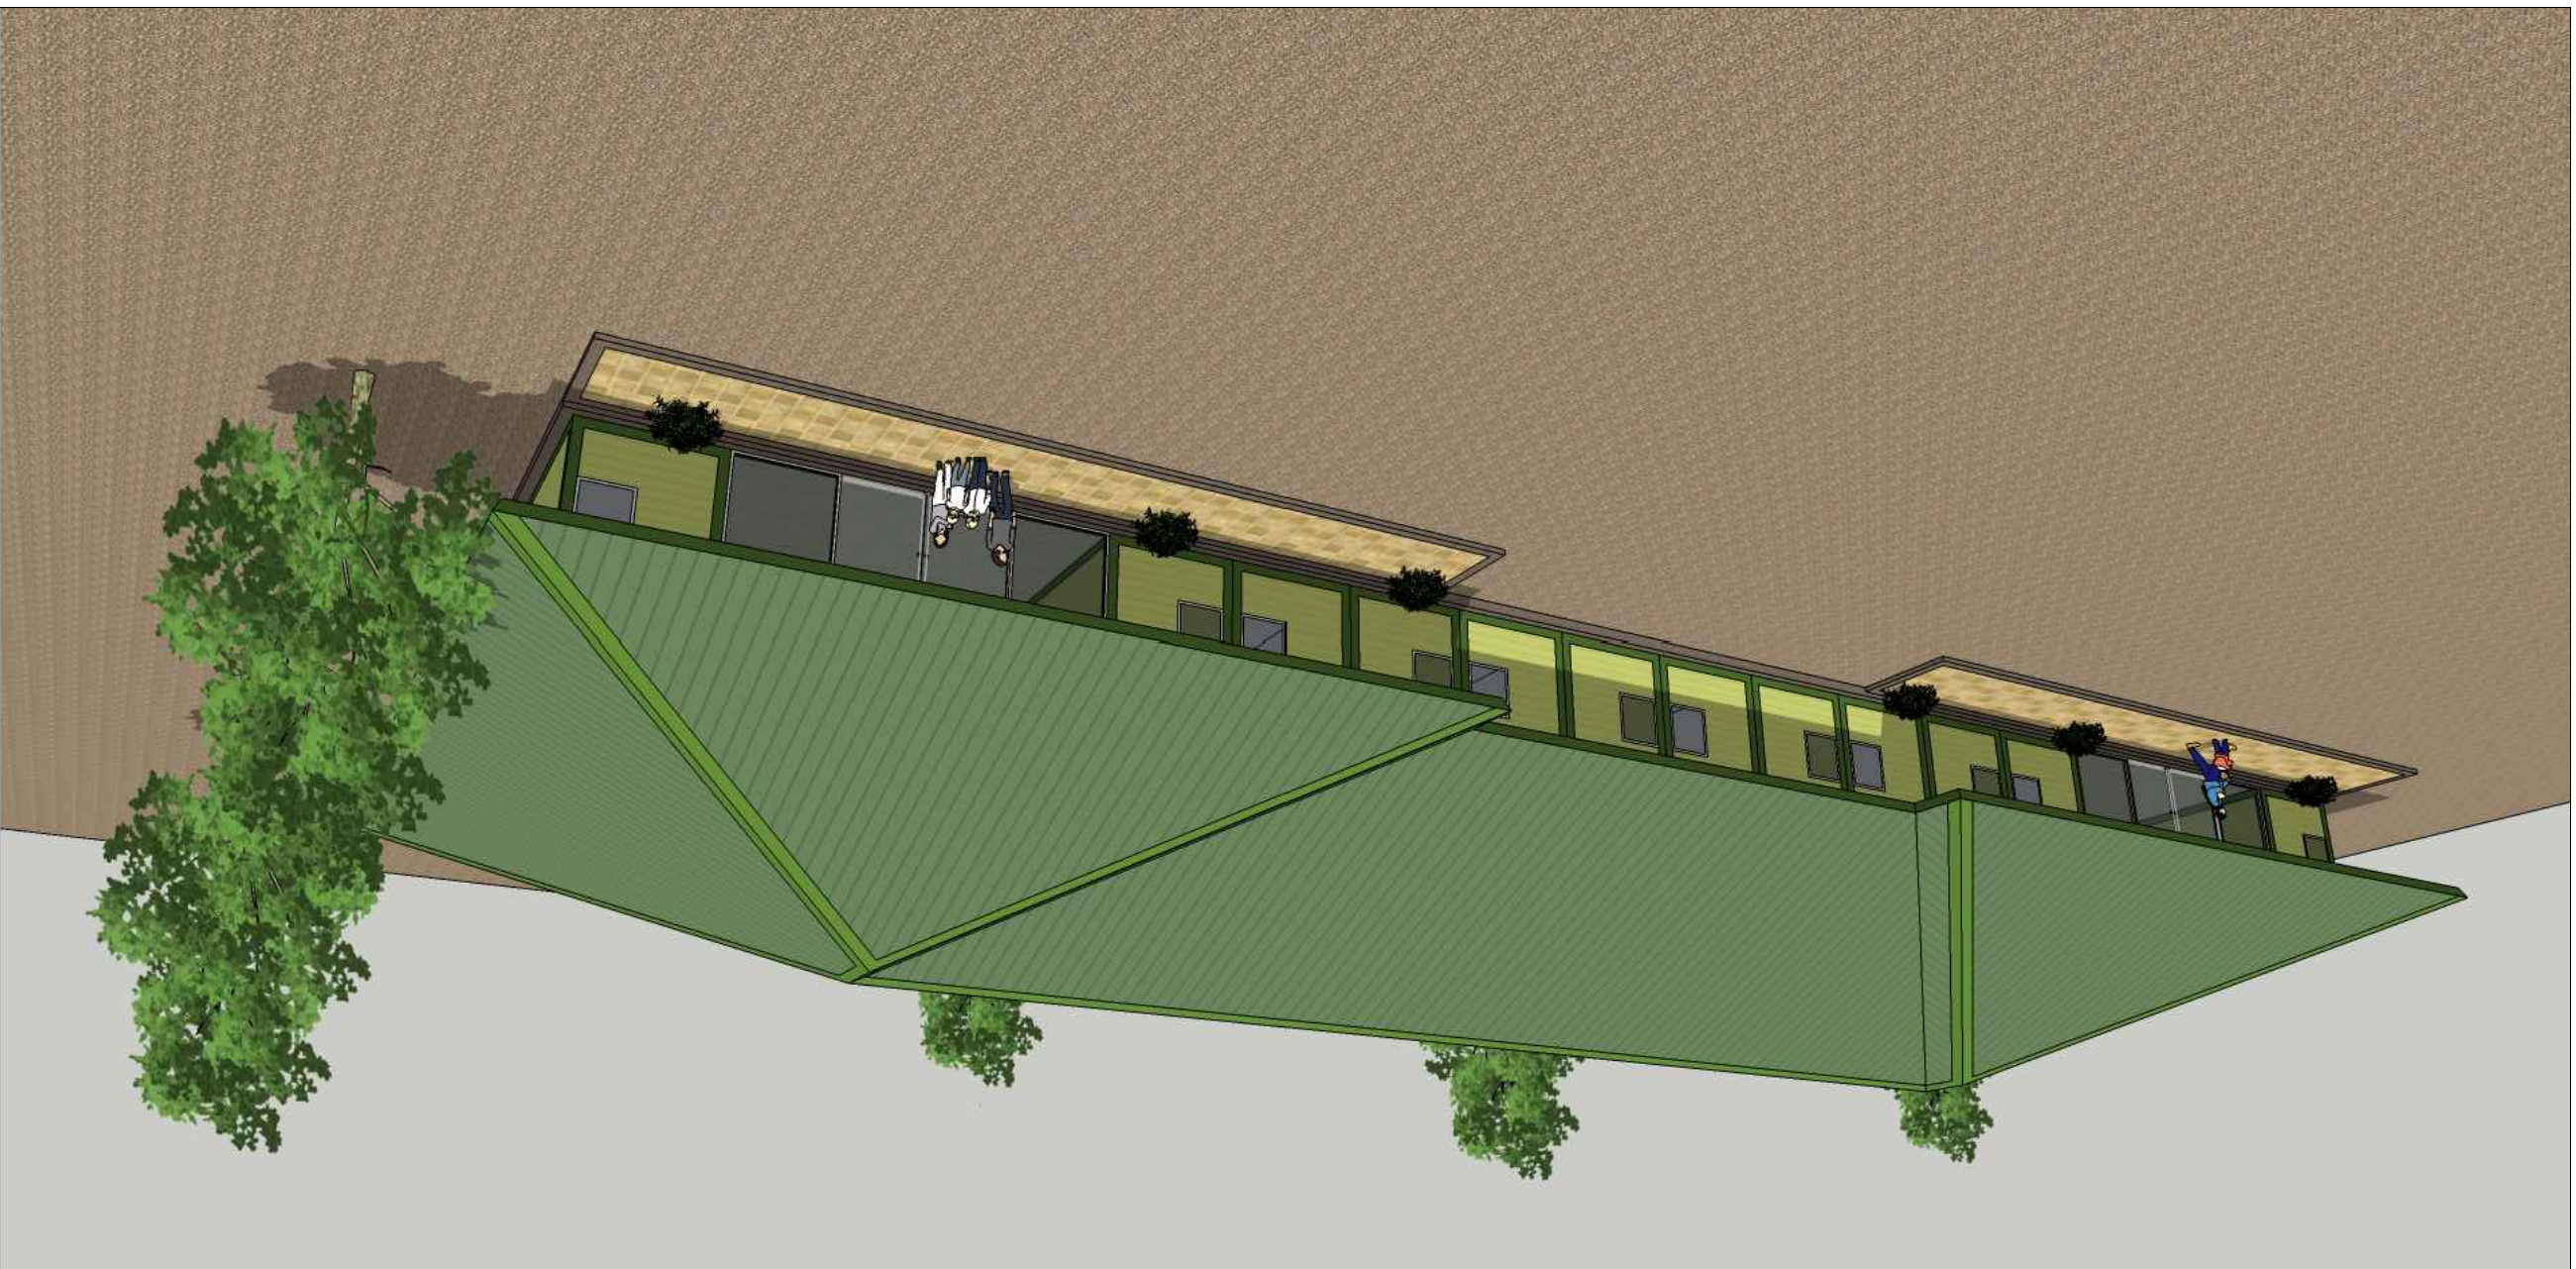


TYPE - C
3D PERSPECTIVE - VIEW 2
NOT TO SCALE


PROJECT NO.:	-		CUSTOMER:	-		COUNTRY:	-	
DATE:	31/08/2014	DRAWN BY:	RAJAPOL-TH	PROJECT MANAGER:	GINA KARLSEN	APPROVED BY:	JAN KARLSEN	
DPT:	EBOLA CLINIC (TYPE - C)			PAGE:	3D-01	TOTAL:		
SOURCE REF:				DESTINATION:	AFRICA			
				 Normecca SUPPLIER OF MOBILE HOSPITALS		NORMECA AS MAJLANDEN 26, P.O. BOX 404 1471 LORENSKOGS, NORWAY POST@NORMECA.NO WEBB : WWW.NORMECA.NO		

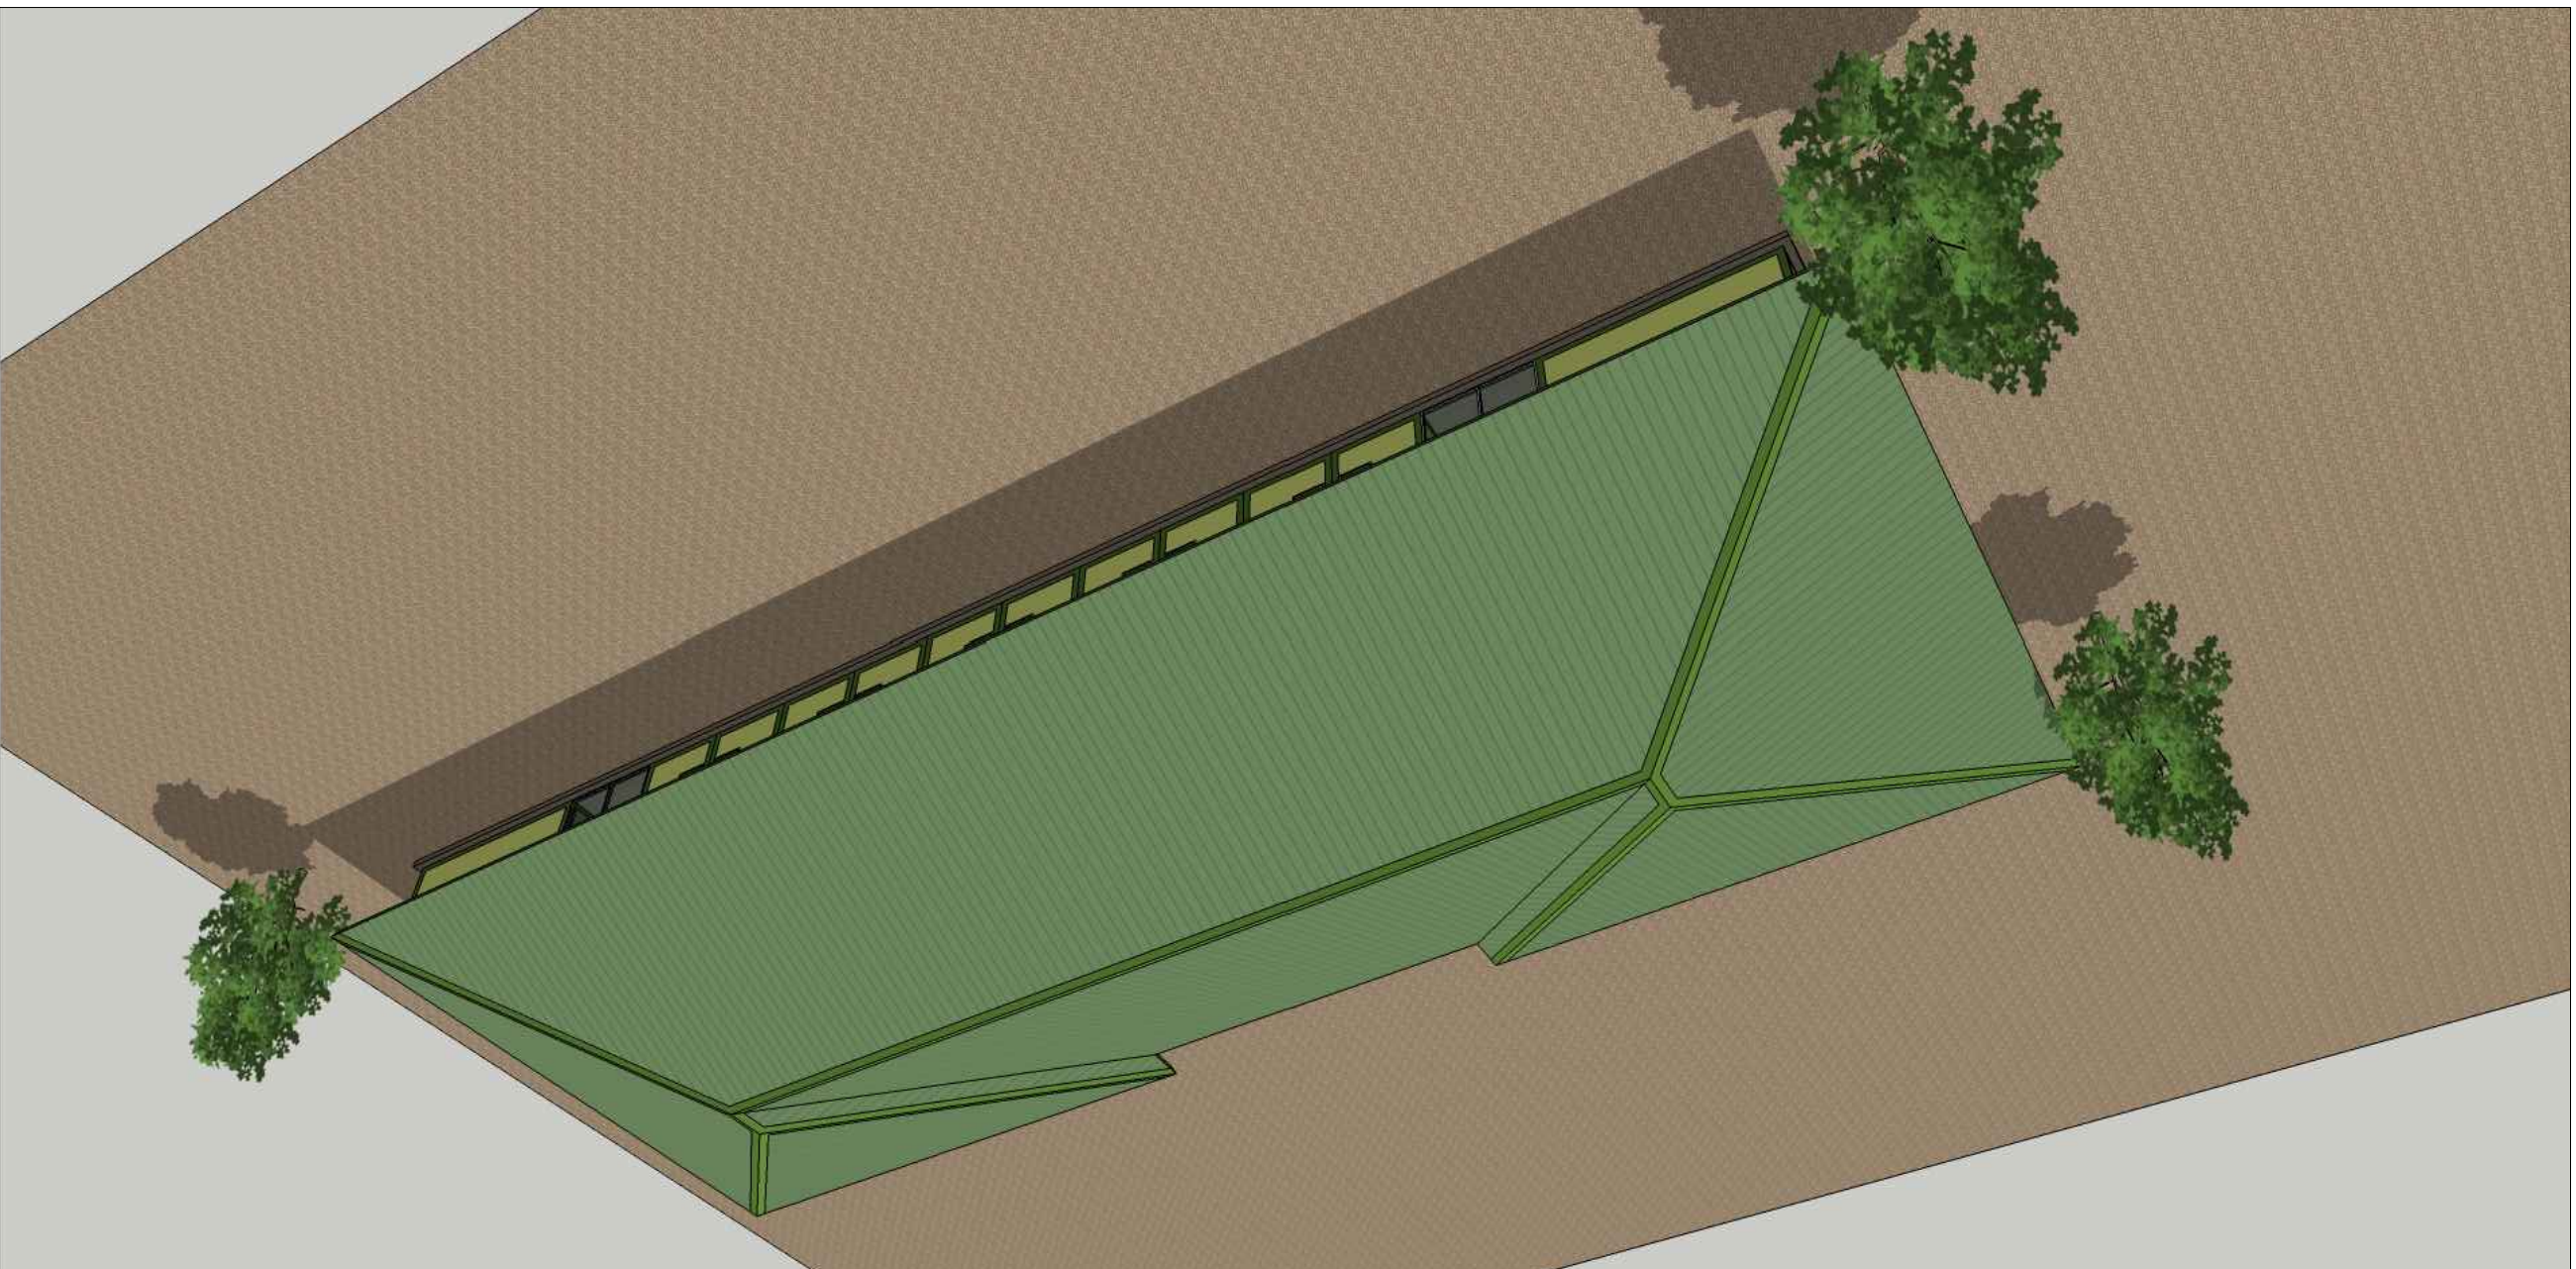


TYPE - C
 3D PERSPECTIVE - VIEW 3
 NOT TO SCALE

PROJECT no.:		CUSTOMER:		PROJECT MANAGER:		APPROVED BY:		COMPANY:	
DATE:	31/08/2014	DRAWN BY:	RAJAPOL-TH	GINA KARLSEN	JAN KARLSEN	 Normecas SUPPLIER OF MOBILE HOSPITALS			
DRG:		EBOLA CLINIC (TYPE - C)		3D-01		NORMECCA AS MAJLANDEN 26, P.O. BOX 404 1471 LORENSKOGS, NORWAY POST@NORMECCA.NO WEBB : WWW.NORMECCA.NO			
SOURCE REF:		DESTINATION:		AFRICA					

TYPE - C
 3D PERSPECTIVE - VIEW 4
 NOT TO SCALE

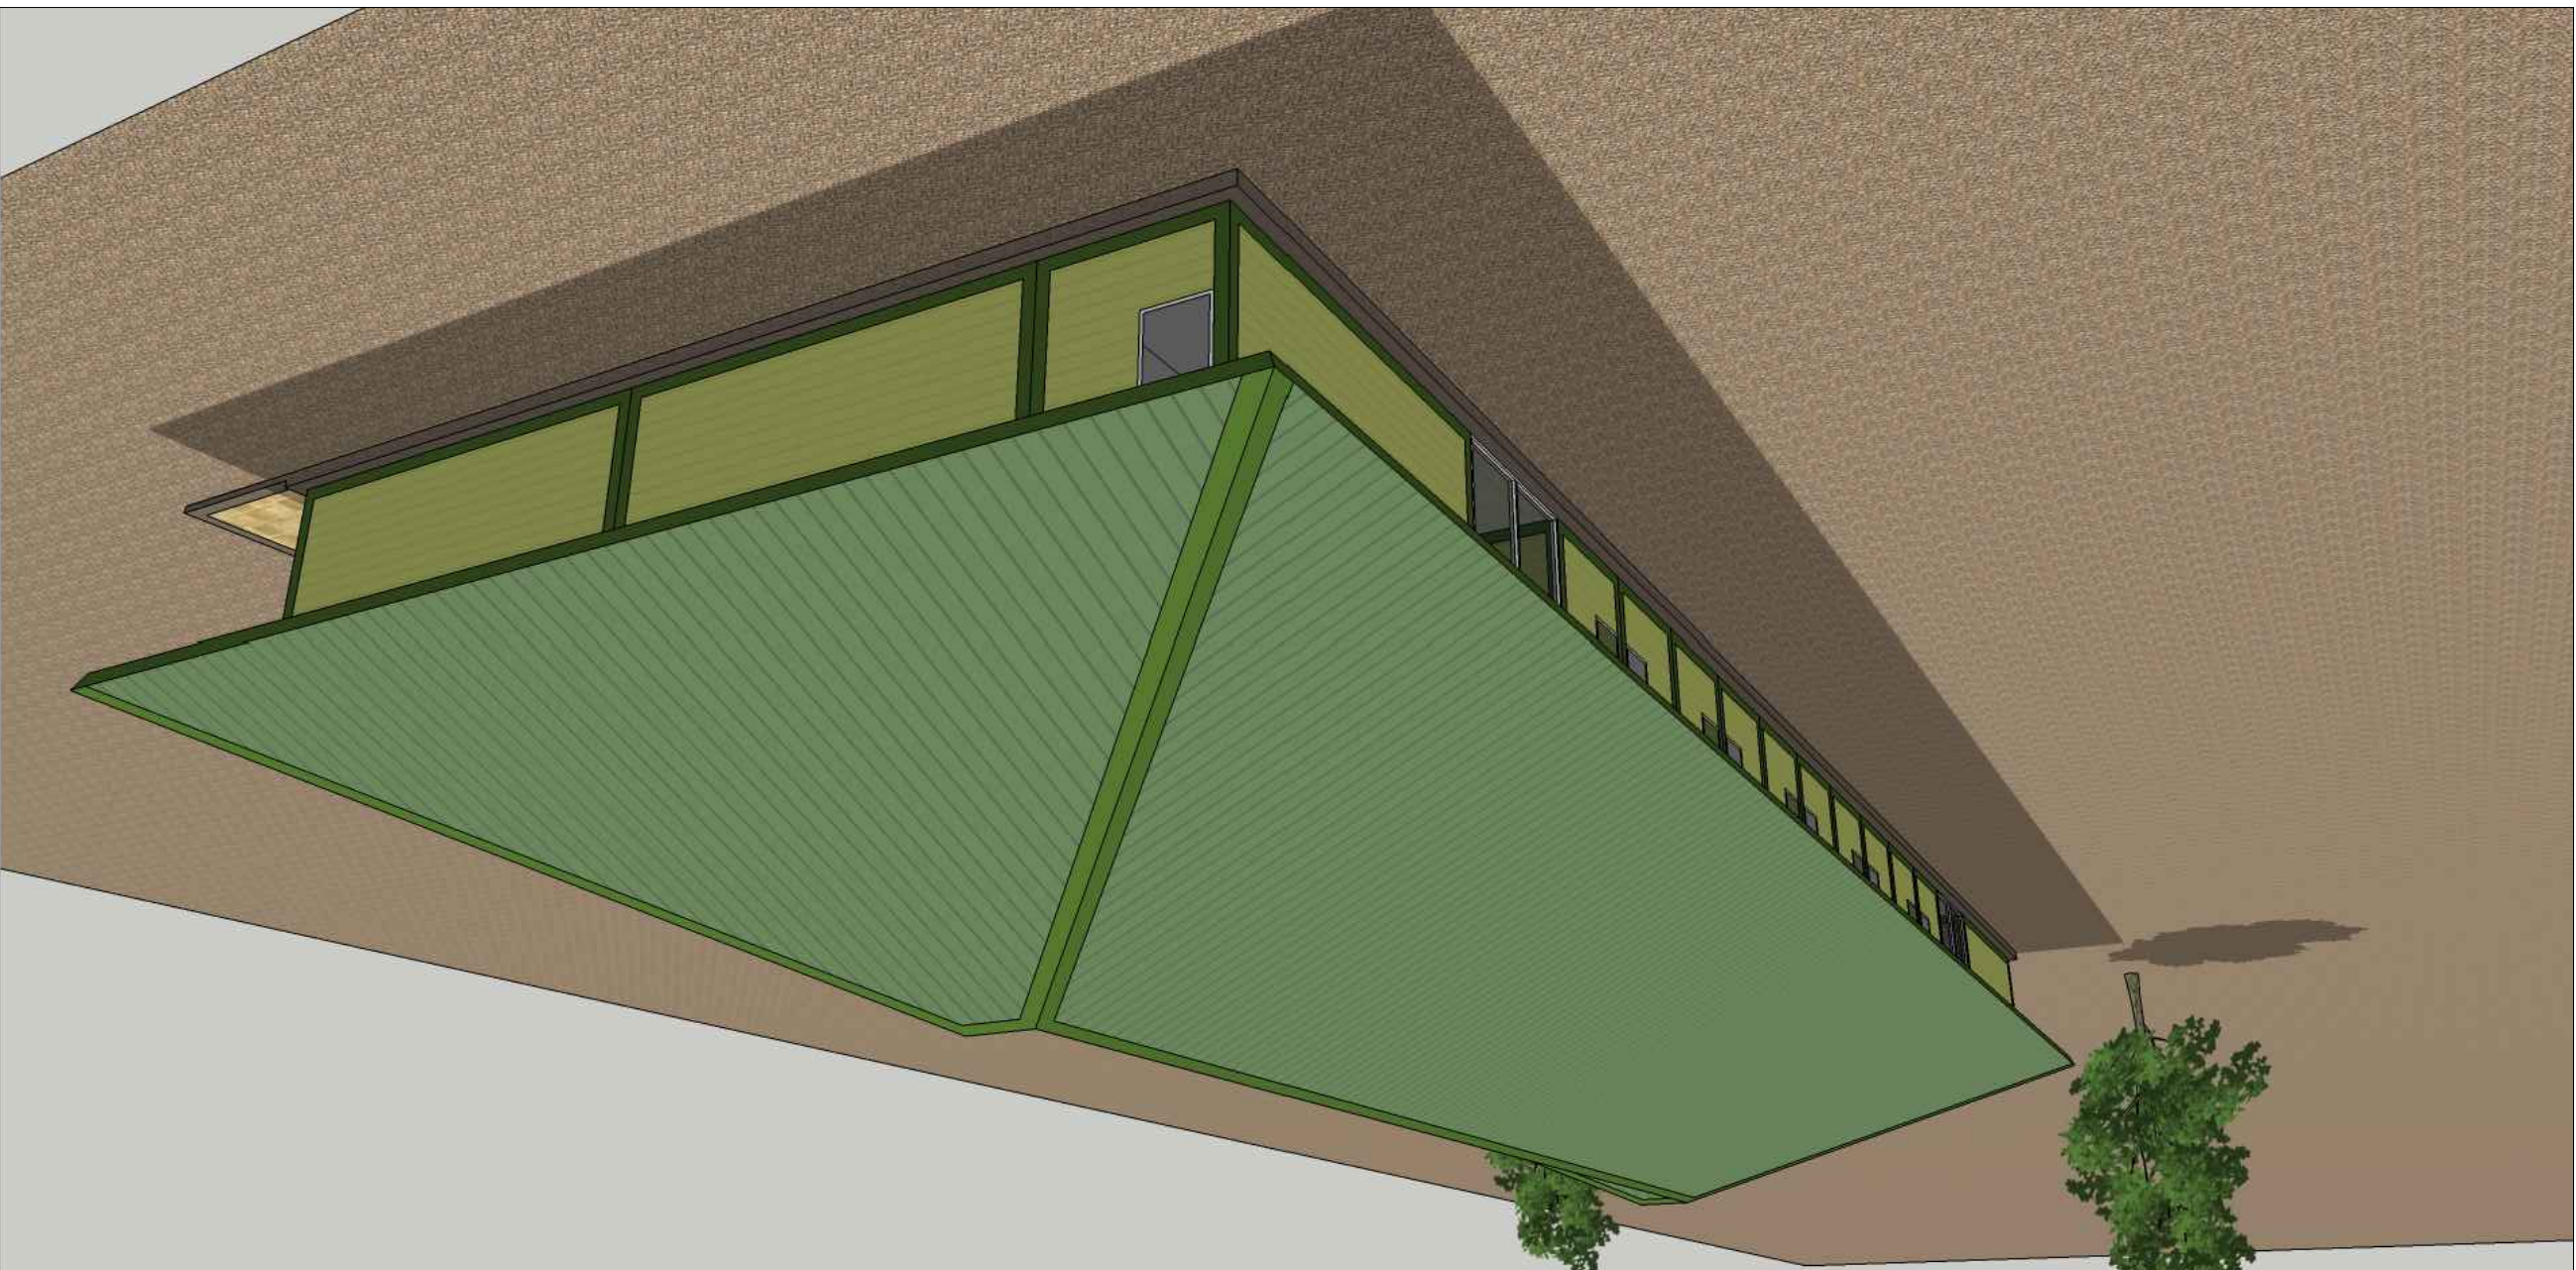

PROJECT no.:		DRAWN BY:		PROJECT MANAGER:		APPROVED BY:		COMPANY:	
DATE:		DRAWN BY:		PROJECT MANAGER:		APPROVED BY:		COMPANY:	
31/08/2014		RAJAPOL-TH		GINA KARLSEN		JAN KARLSEN		 Normecca SUPPLIER OF MOBILE HOSPITALS	
DPT:		PAGE:		TOTAL:		DESTINATION:		NORMECCA AS MAJLANDEN 26, P.O. BOX 404 1471 LORENSKOG, NORWAY POST@NORMECCA.NO WEBB : WWW.NORMECCA.NO	
SOURCE REF:		3D-01		AFRICA					