



TYPE - D  
ROOF PLAN  
SCALE 1 : 200

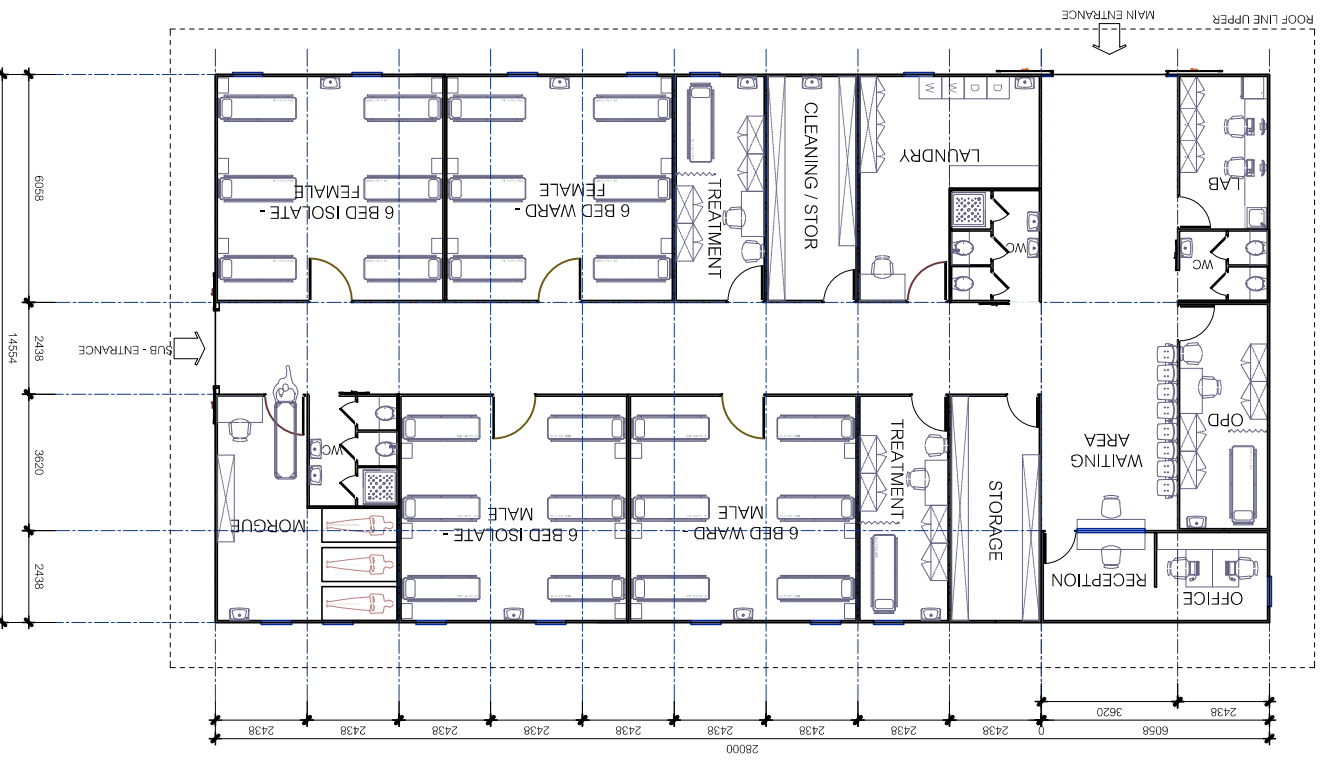

TYPE - D  
GROUND FL. PLAN  
SCALE 1 : 200


COMMERCIAL IN CONFIDENT


PROJECT no.:	OWNER:	PROJECT MANAGER:	APPROVED BY:	COUNTRY:
DATE:	DRAWN BY:	PURPOSE:		
11/09/2014	RAJAPOL-TH	GINA KARLSEN	JAN KARLSEN	
DPI:	PROJECT NAME:		PAGE:	TOTAL:
	EBOLA CLINIC (TYPE - D)		A-03	
SOURCE / REF.:	DESTINATION:		AFRICA	
 <b>Normecas</b> SUPPLIER OF MOBILE HOSPITALS			NORMECA AS MAJLANDEN 26, P.O. BOX 404 1473 LOERENSKOG, NORWAY POST@NORMECA.NO WEBB : WWW.NORMECA.NO	

TYPE - D  
3D PERSPECTIVE - VIEW 1  
NOT TO SCALE




COMMERCIAL IN CONFIDENT


PROJECT NO.	-			CUSTOMER	-			COUNTRY	-		
DATE	11/09/2014	DRAWN BY	RAJAPOL-TH	PROJECT MANAGER	GINA KARLSEN			APPROVED BY	JAN KARLSEN		
DPT.	EBOLA CLINIC (TYPE - D)			PAGE	3D-01			TOTAL			
SOURCE REF.				DESTINATION	AFRICA						
				 <b>Normecas</b> SUPPLIER OF MOBILE HOSPITALS				NORMECA AS MAJLANDEN 26, P.O. BOX 404 1471 LORENSKOGS, NORWAY POST@NORMECA.NO WEBB : WWW.NORMECA.NO			

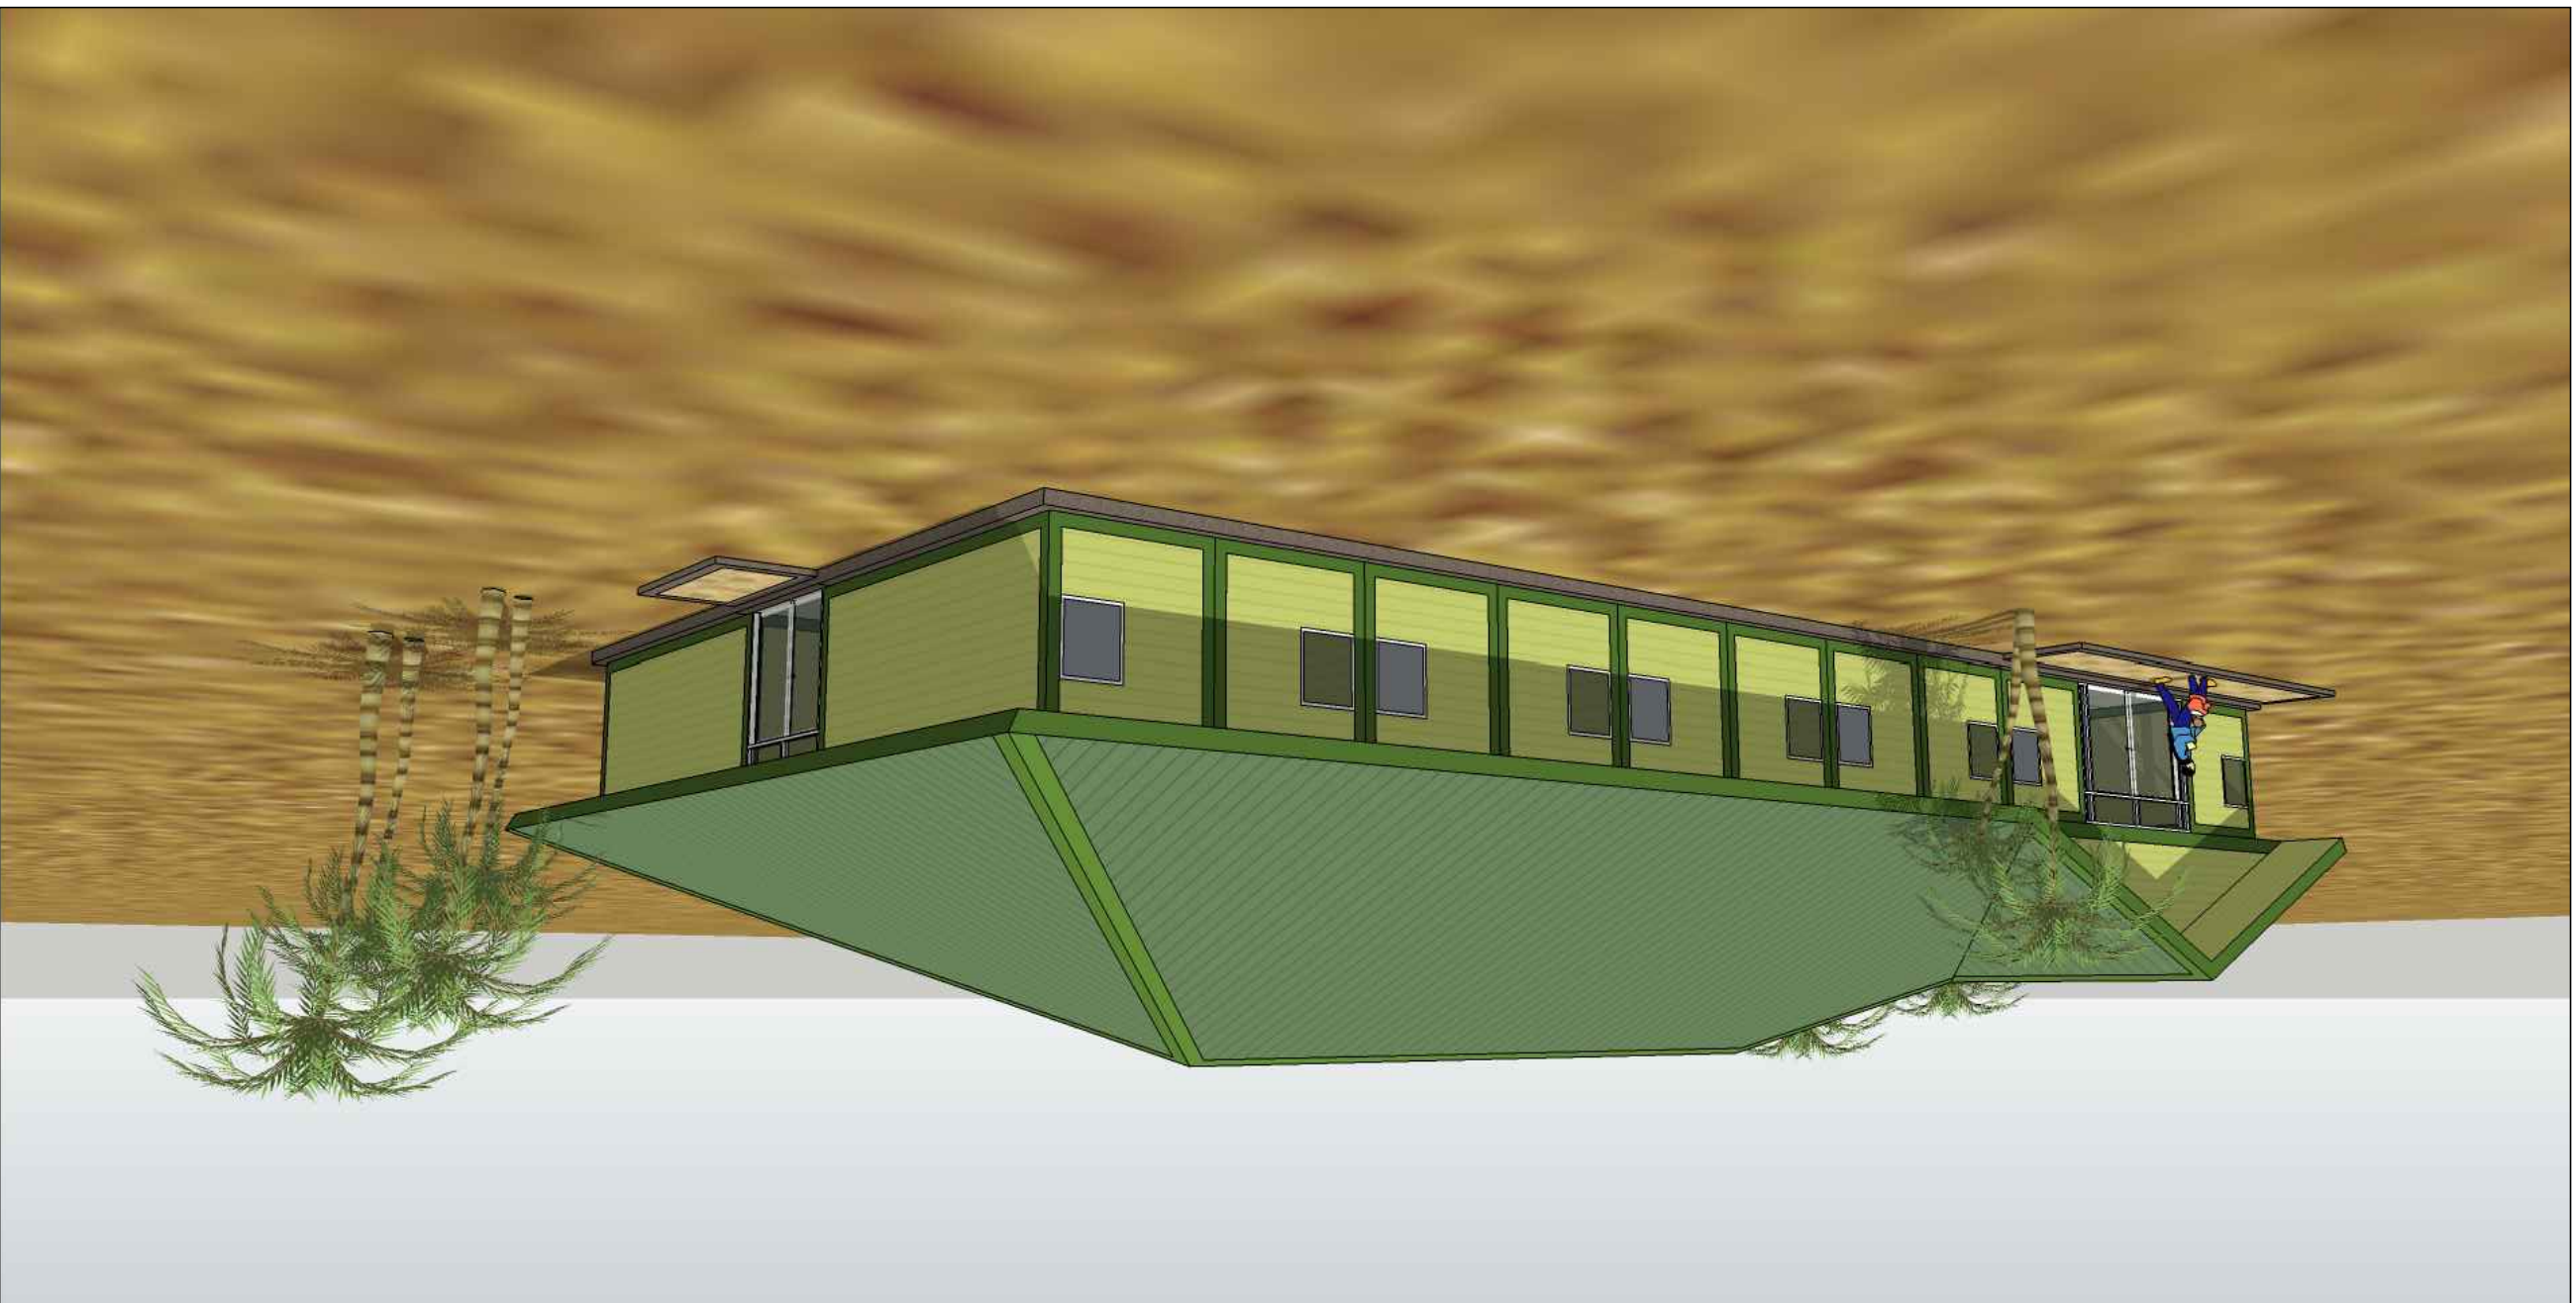

TYPE - D  
3D PERSPECTIVE - VIEW 2  
NOT TO SCALE

COMMERCIAL IN CONFIDENT

PROJECT NO.:	-		CUSTOMER:	-		COUNTRY:	-	
DATE:	11/09/2014	DRAWN BY:	RAJAPOL-TH	PROJECT MANAGER:	GINA KARLSEN	APPROVED BY:	JAN KARLSEN	
DPI:								
SOURCE REF:	EBOLA CLINIC (TYPE - D)		DESTINATION:	AFRICA				
	PAGE:	3D-02	TOTAL:					
	 <b>Normecasa</b> SUPPLIER OF MOBILE HOSPITALS		NORMECA AS MAJLANDEN 26, P.O. BOX 404 1471 LOERENSKOG, NORWAY POST@NORMECA.NO WEBB : WWW.NORMECA.NO					

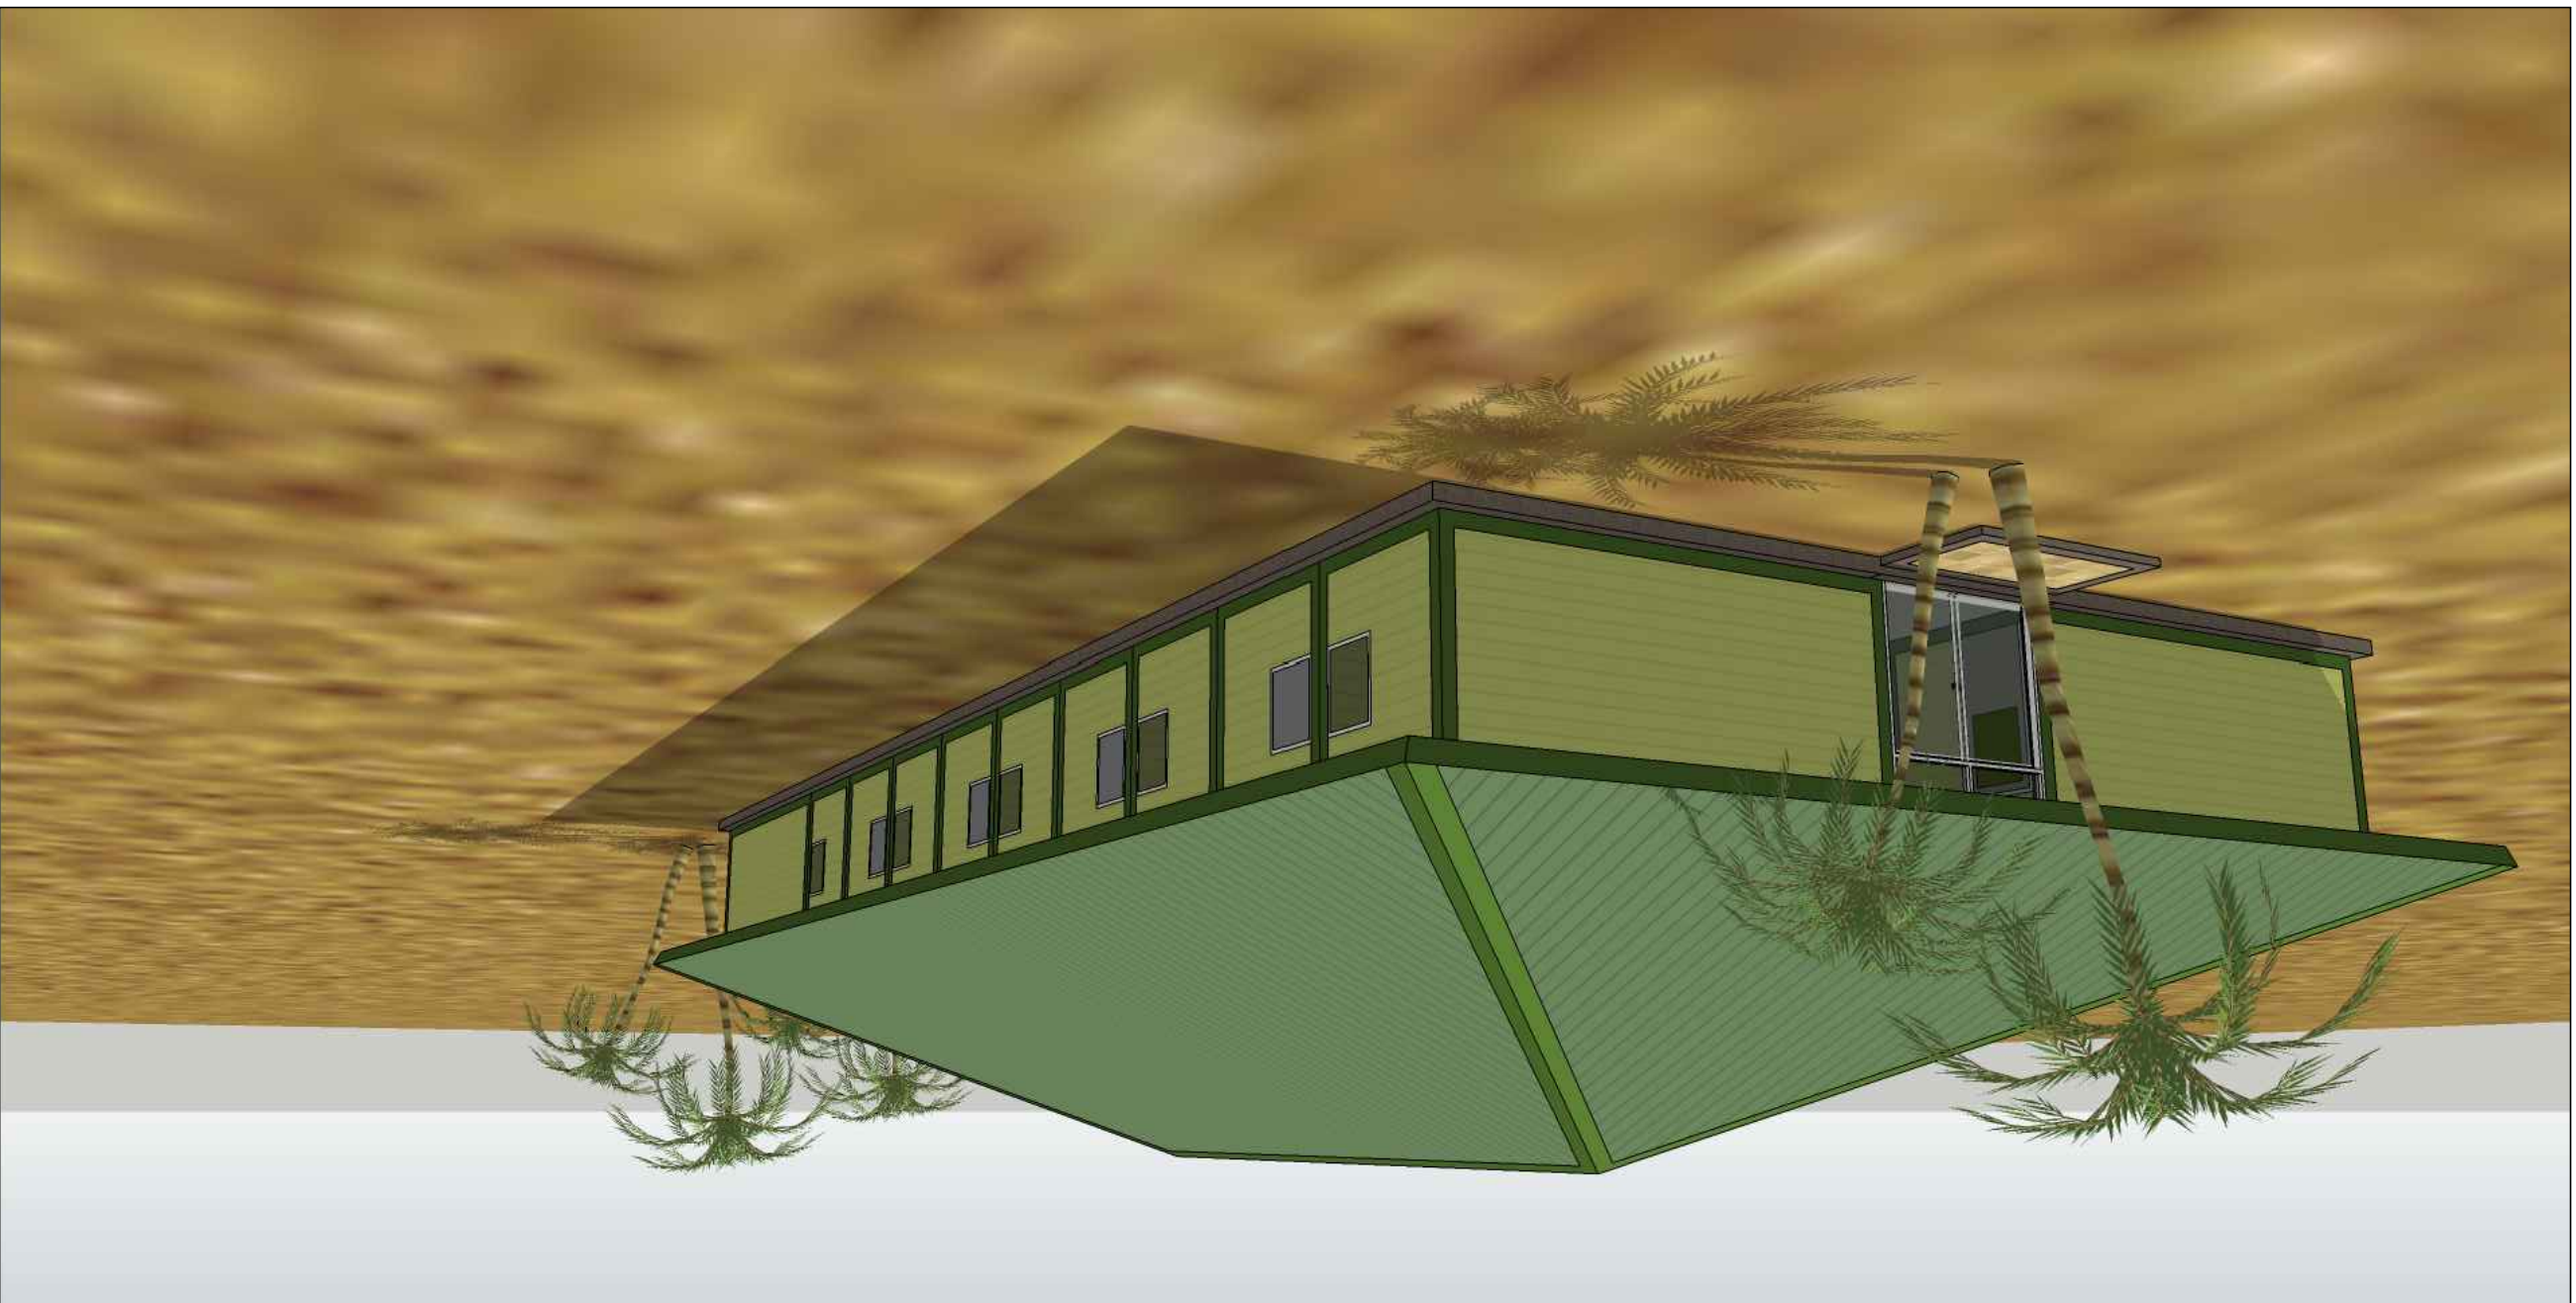


TYPE - D  
3D PERSPECTIVE - VIEW 3  
NOT TO SCALE


COMMERCIAL IN CONFIDENT

PROJECT NO.:	-		CUSTOMER:	-		COUNTRY:	-	
DATE:	11/09/2014	DRAWN BY:	RAJAPOL-TH	PROJECT MANAGER:	GINA KARLSEN	APPROVED BY:	JAN KARLSEN	
DPI:	EBOLA CLINIC (TYPE - D)							
SOURCE REF:		PAGE:	3D-03	TOTAL:		DESTINATION:	AFRICA	
			<b>NORMECA AS</b> MAJLANDEN 26, P.O. BOX 404 1471 LOERENSKOG, NORWAY POST@NORMECA.NO WEBB : WWW.NORMECA.NO					

TYPE - D  
 3D PERSPECTIVE - VIEW 4  
 NOT TO SCALE

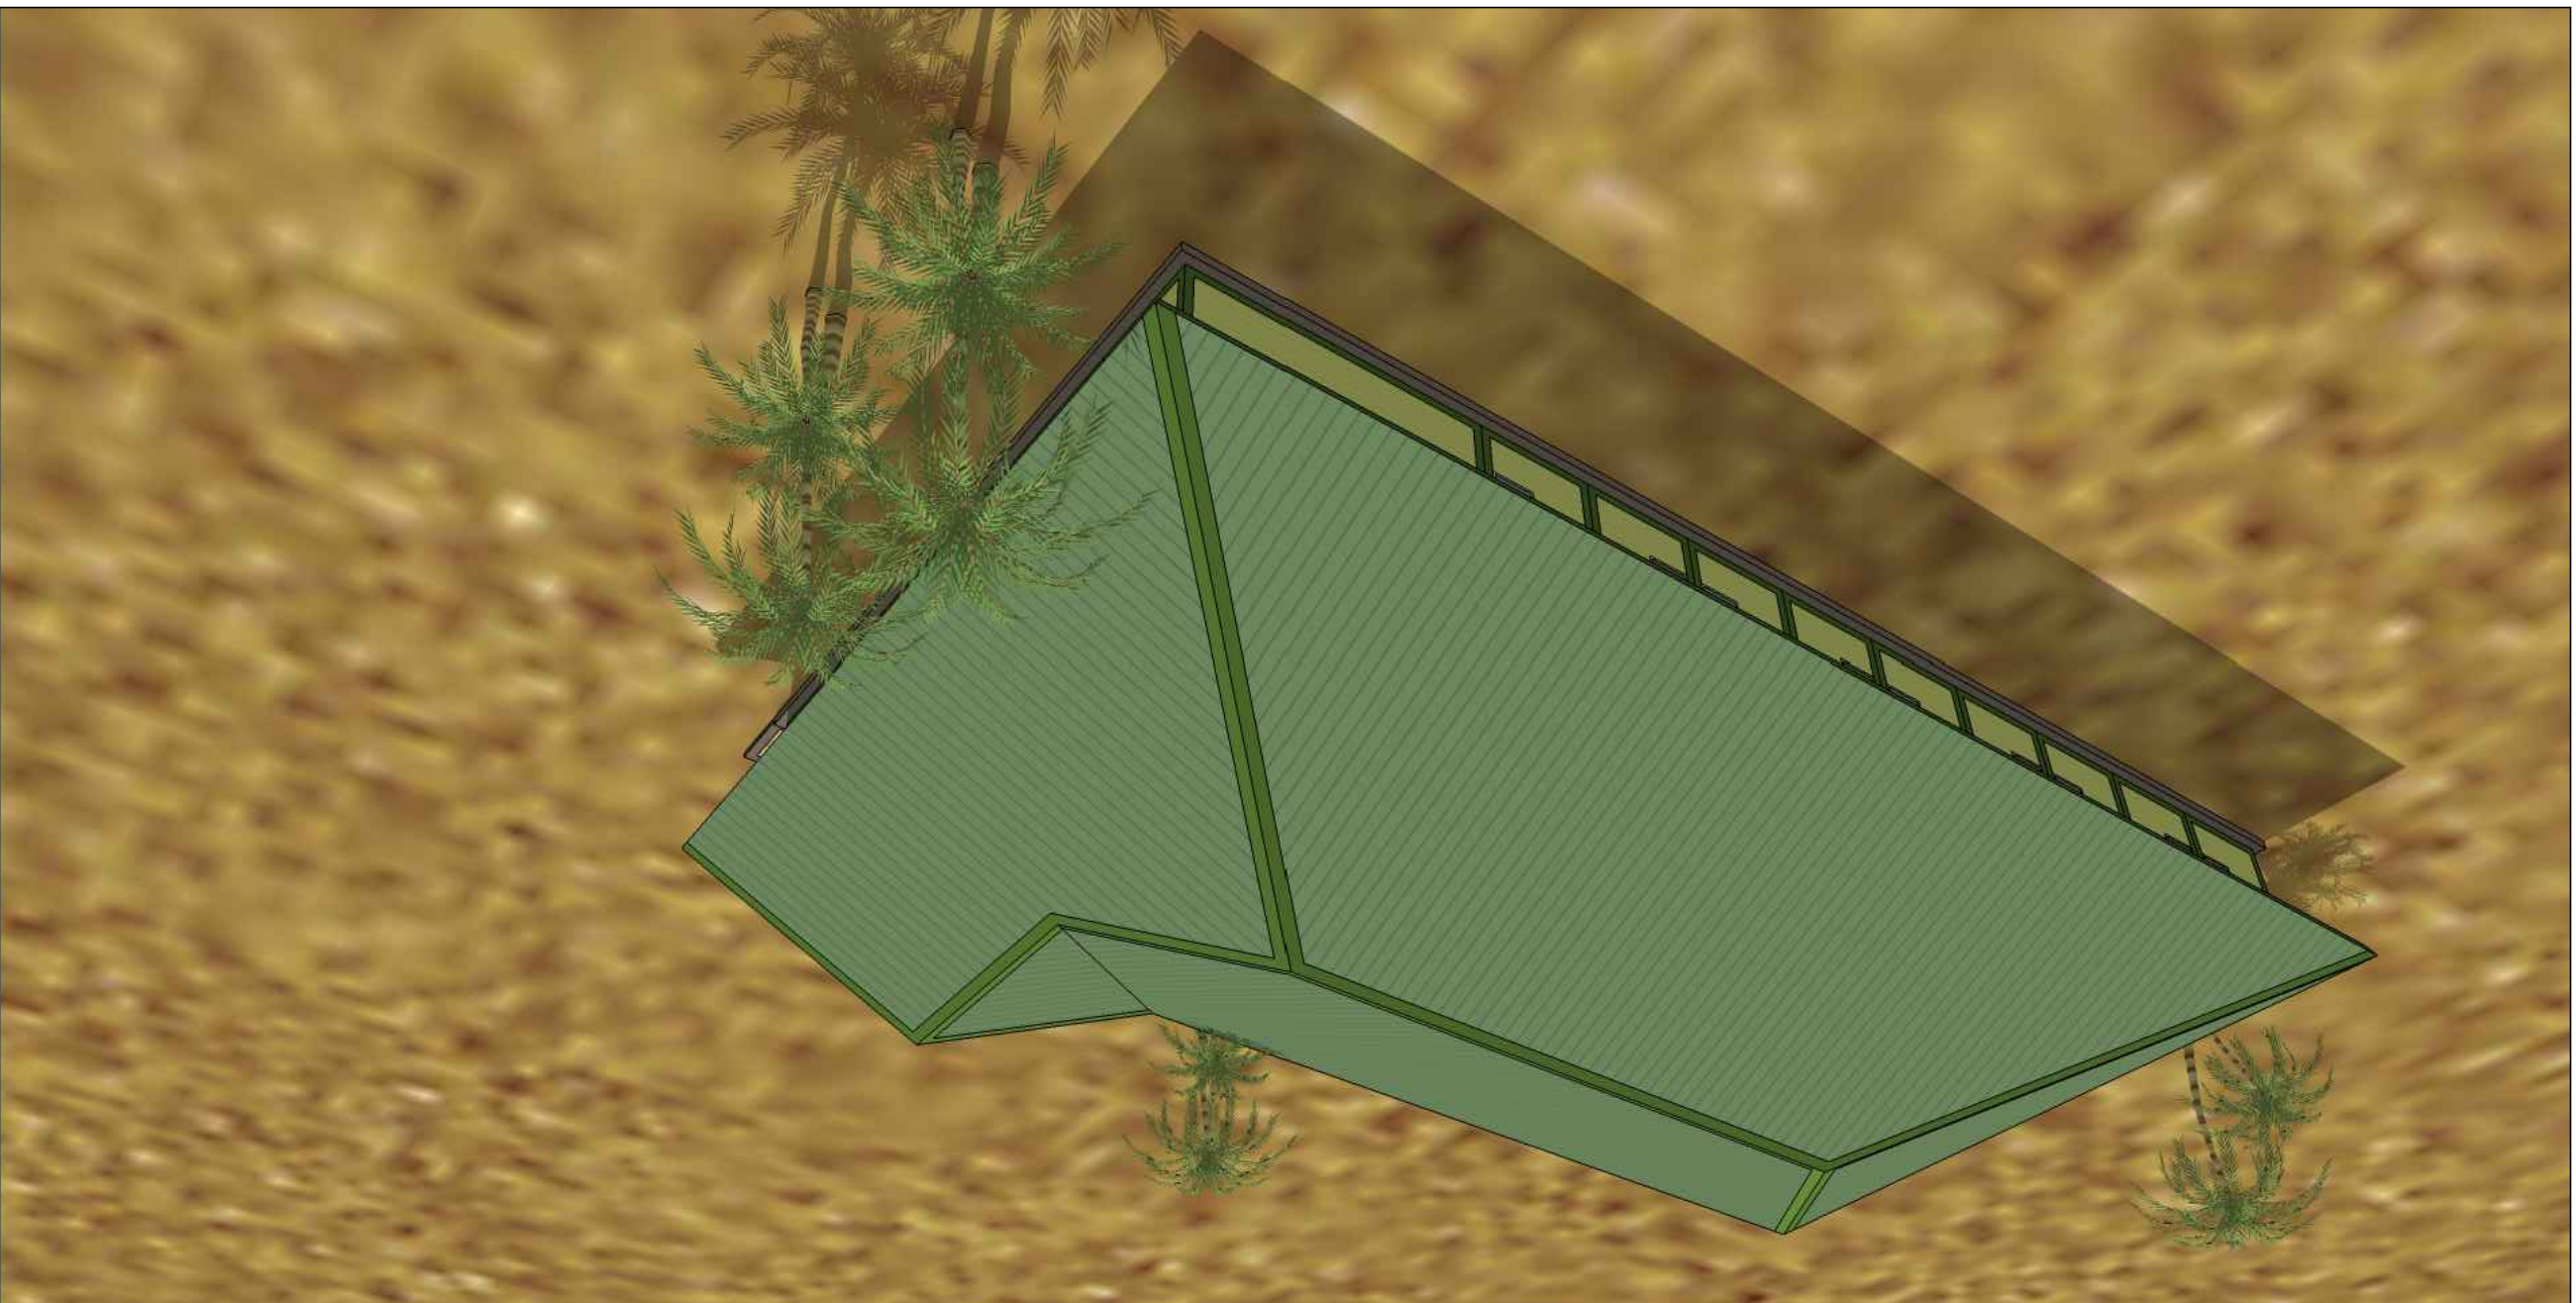

COMMERCIAL IN CONFIDENT

PROJECT NO.:	-		CUSTOMER:	-		COUNTRY:	-	
DATE:	11/09/2014	DRAWN BY:	RAJAPOL-TH	PROJECT MANAGER:	GINA KARLSEN	APPROVED BY:	JAN KARLSEN	
DPI:		PROJECT NAME:		EBOLA CLINIC (TYPE - D)		PAGE:	3D-04	TOTAL:
SOURCE REF:		DESTINATION:		AFRICA		 <b>Normecca</b> SUPPLIER OF MOBILE HOSPITALS NORMECCA AS MAJLANDEN 26, P.O. BOX 404 1471 LOERENSKOG, NORWAY POST@NORMECCA.NO WEB: WWW.NORMECCA.NO		