

# DIFFERENT SOLUTIONS IN CONTAINERS AND TENTS FROM



**Normeca**

 **Normeca**

# Pictures from Saudi Arabia



**Main entrance to sanitation container  
connected with a tent on each side**















# Accommodation Solution

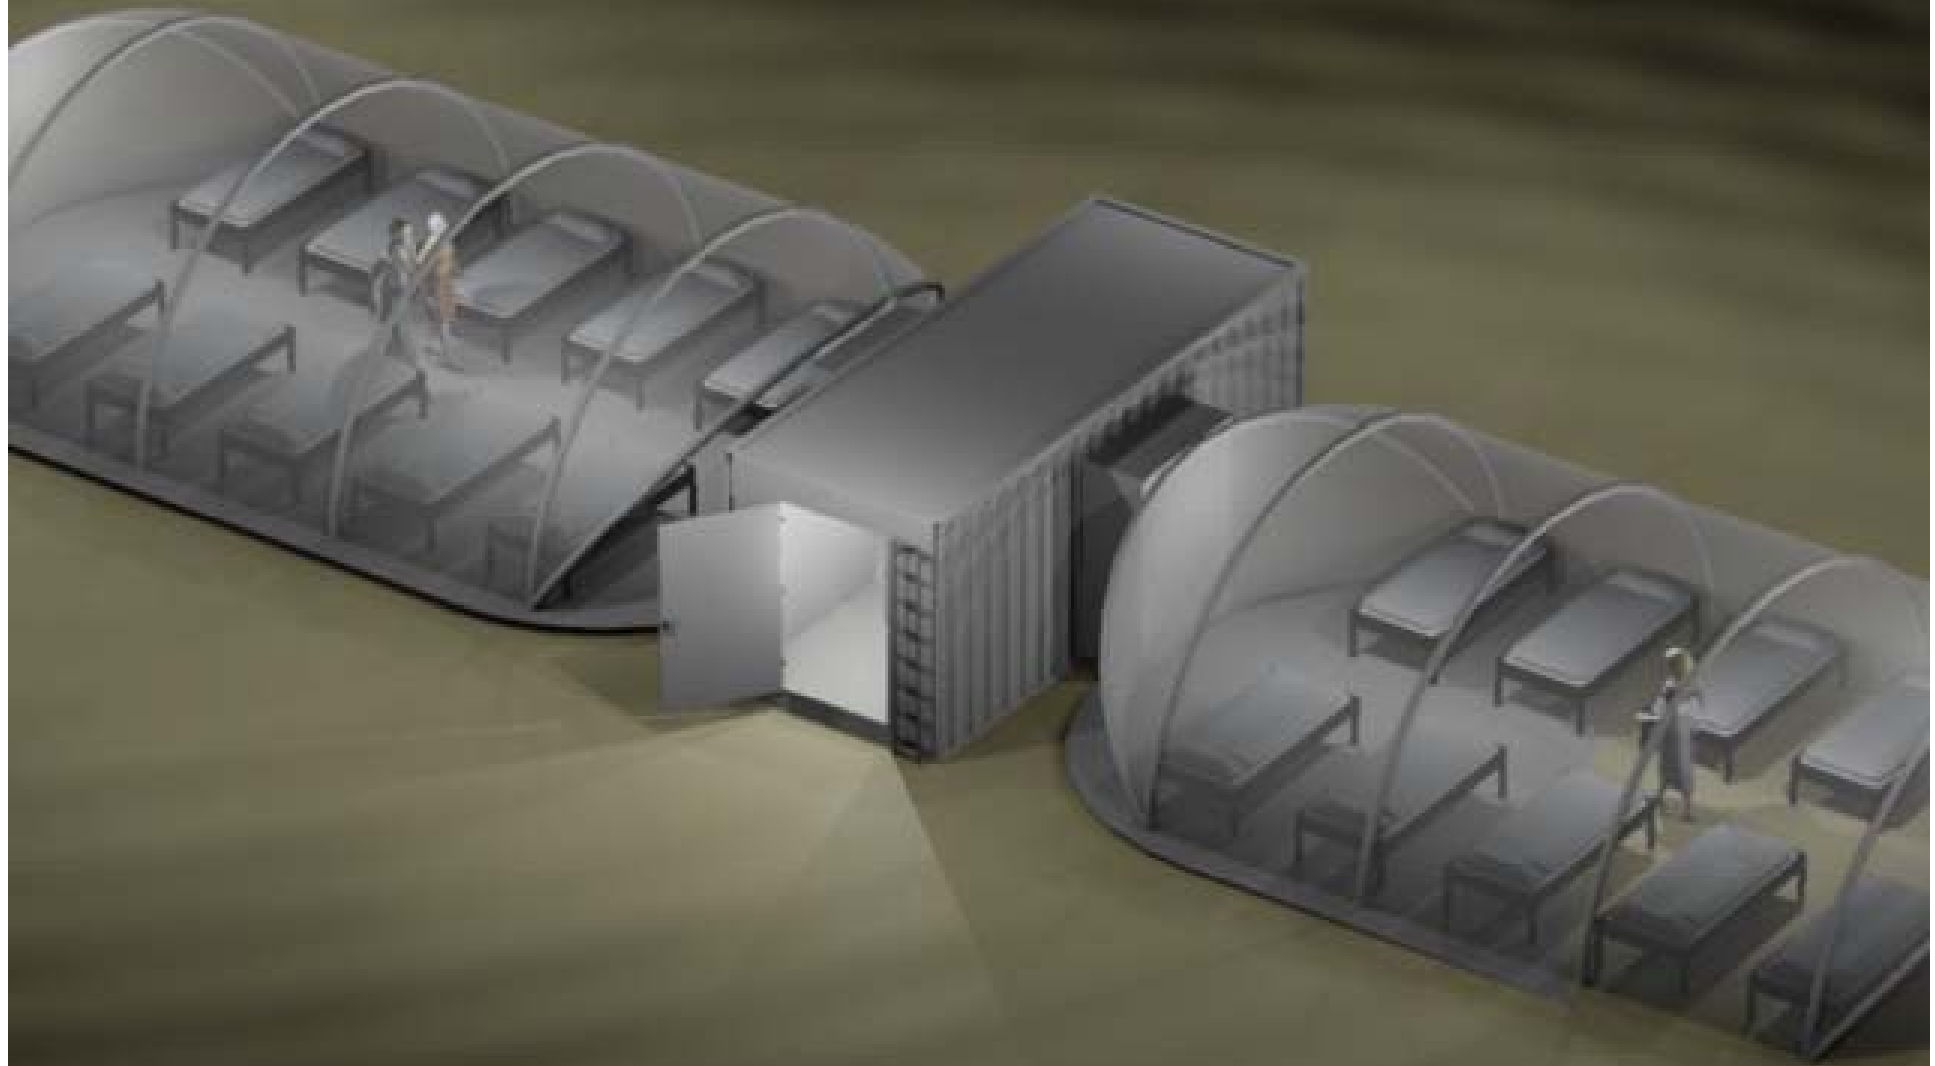



# Accommodation Solution

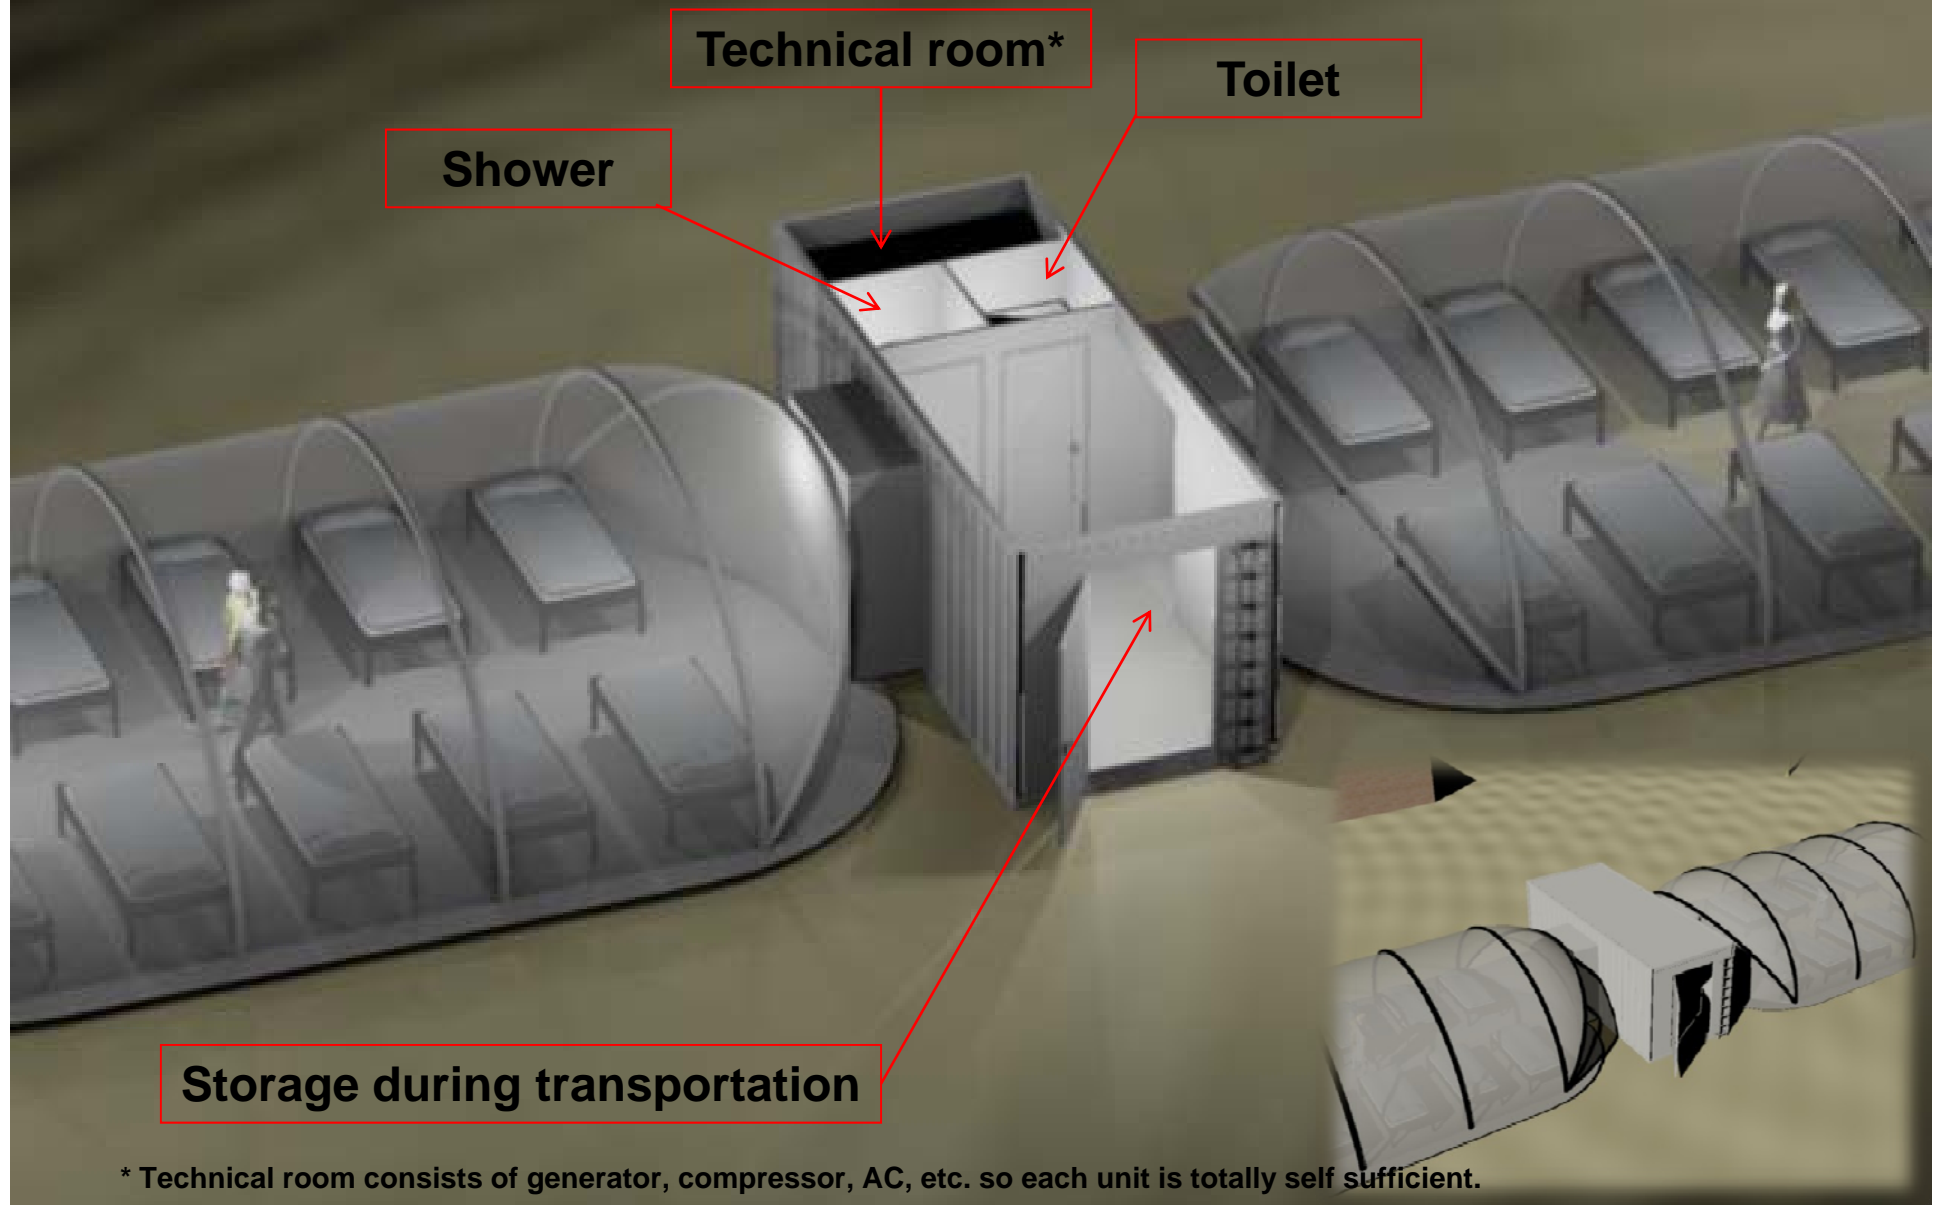

**Storage during transportation**



\* Technical room consists of generator, compressor, AC, etc. so each unit is totally self sufficient.

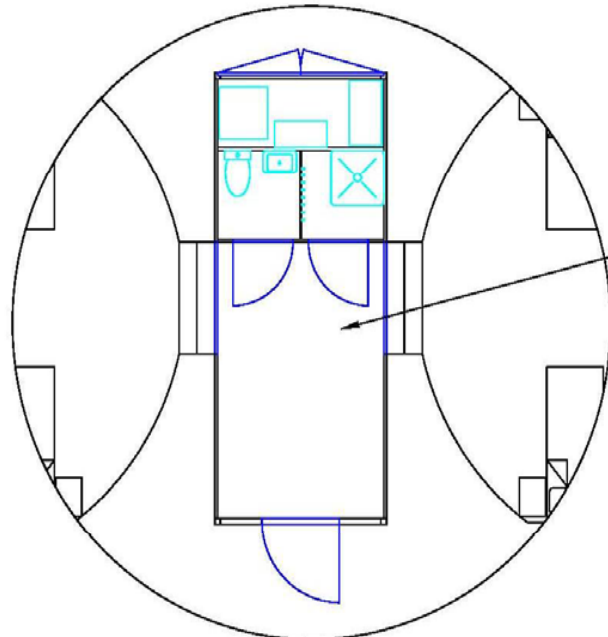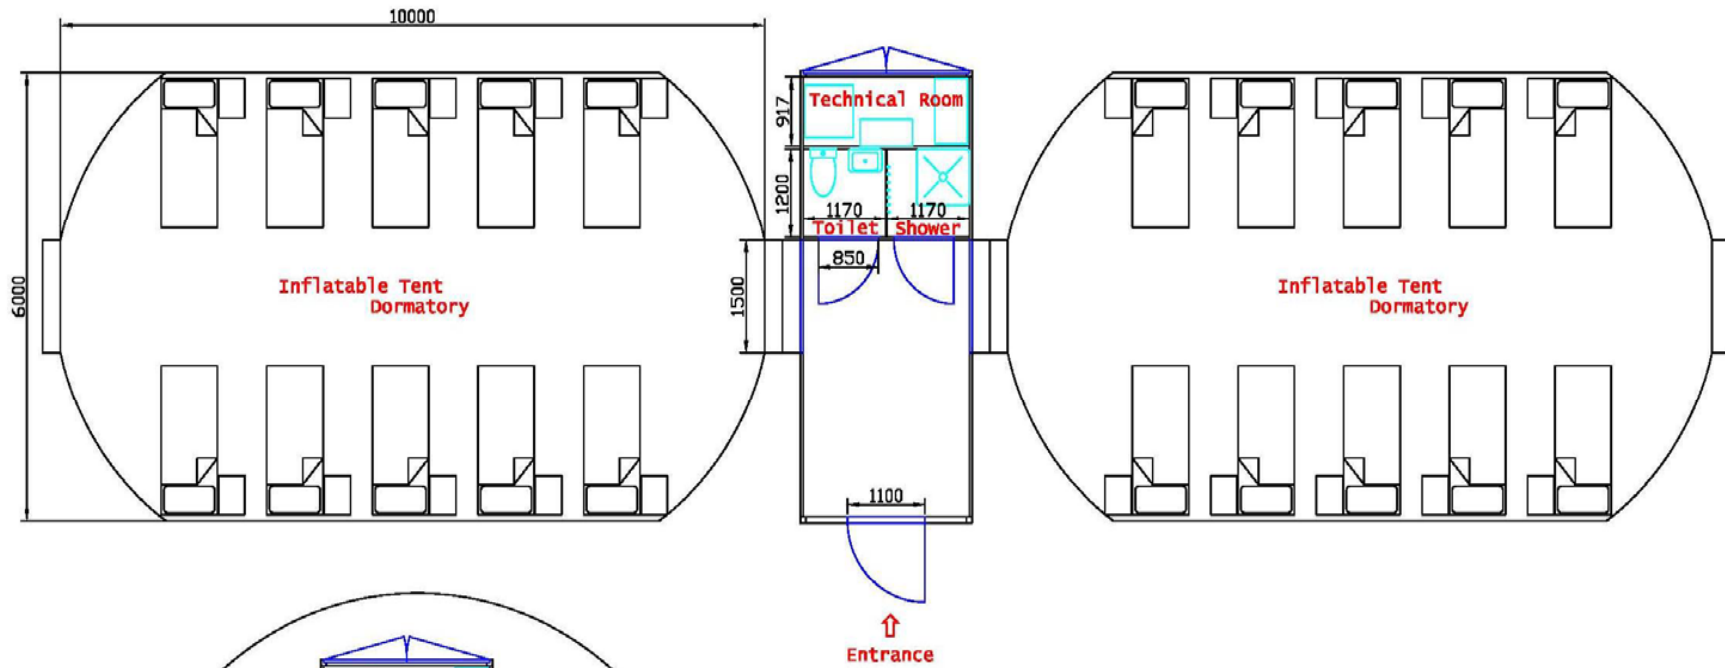



Dimensions, Container:  
 Outer: L=6058, W=2438, H=2591  
 Inner: L=5890, W=2360, H=2390

All measures are in [mm]

Project no.	Customer	Country	Project manager	 <b>Normeca AS</b> SUPPLIER OF MOBILE HOSPITALS
18.11.2009	LMR	India	GK/JK	
Date	Drawn by	Approved by	Scale	 Normeca AS Mallandveien 26, 1470 Loerenskog +47 67927600 fax: +47 67927691 post@normeca.no web: www.normeca.no
18.11.2009	LMR		1:65	
Expl.: Accommodation unit One container and two tents				
Source/rev: C:\Users\lner\Desktop\India\E-000000_2d_Accommodation.dwg				

# Kitchen & Dining Solution




# Kitchen & Dining Solution



Technical room\*

Cooking facilities

\* Technical room consists of generator, compressor, AC, etc. so each unit is totally self sufficient.

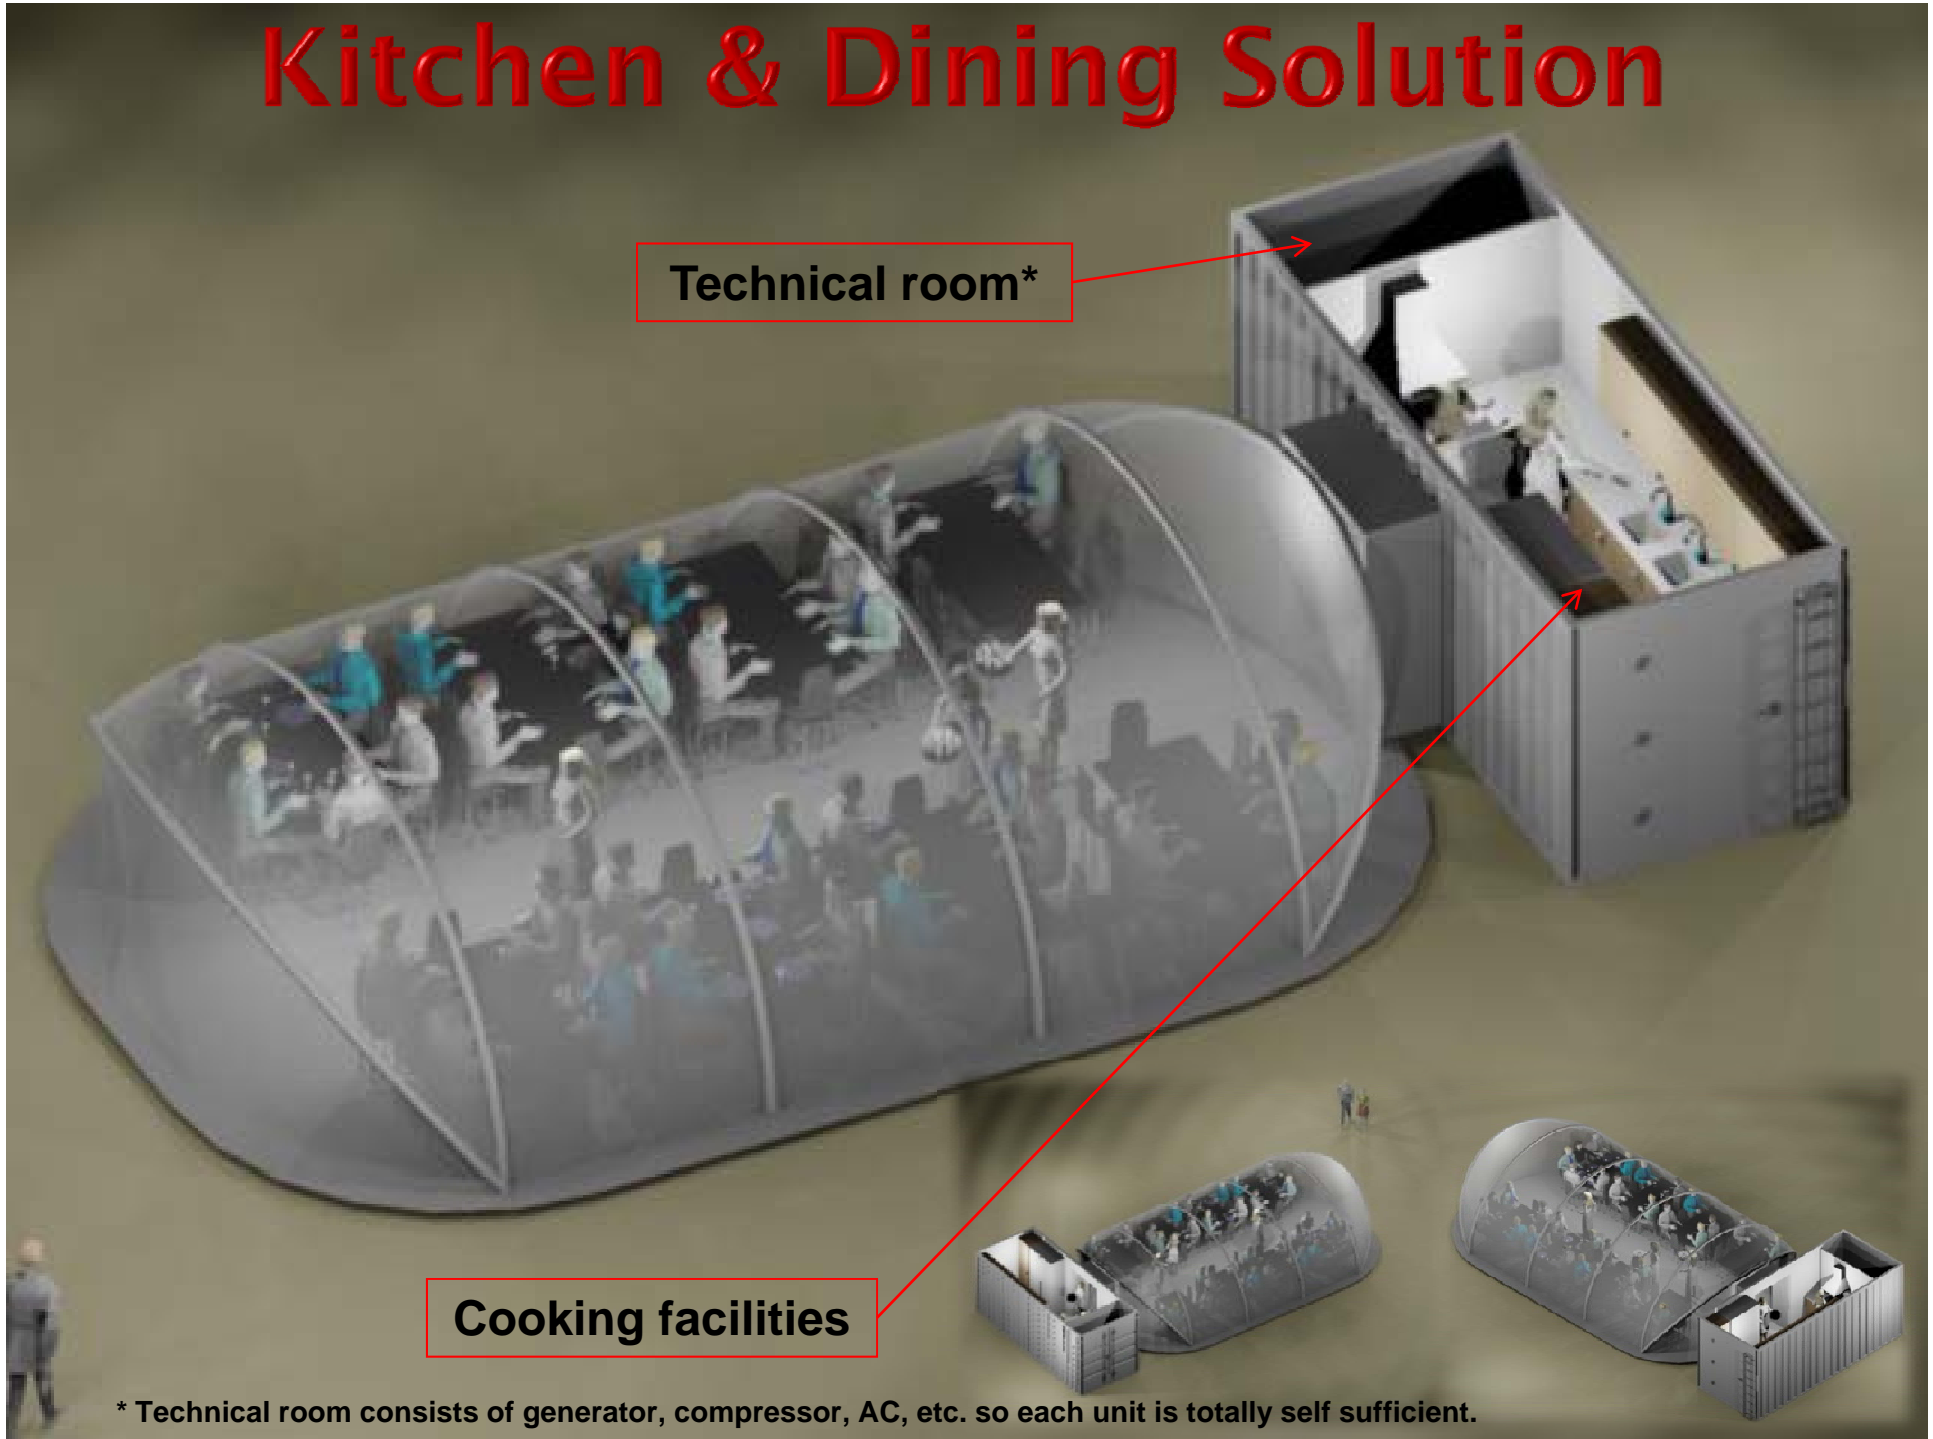



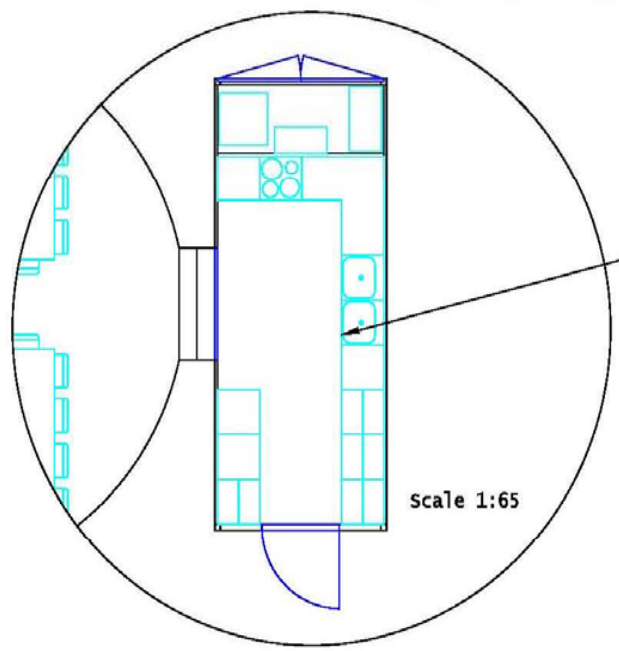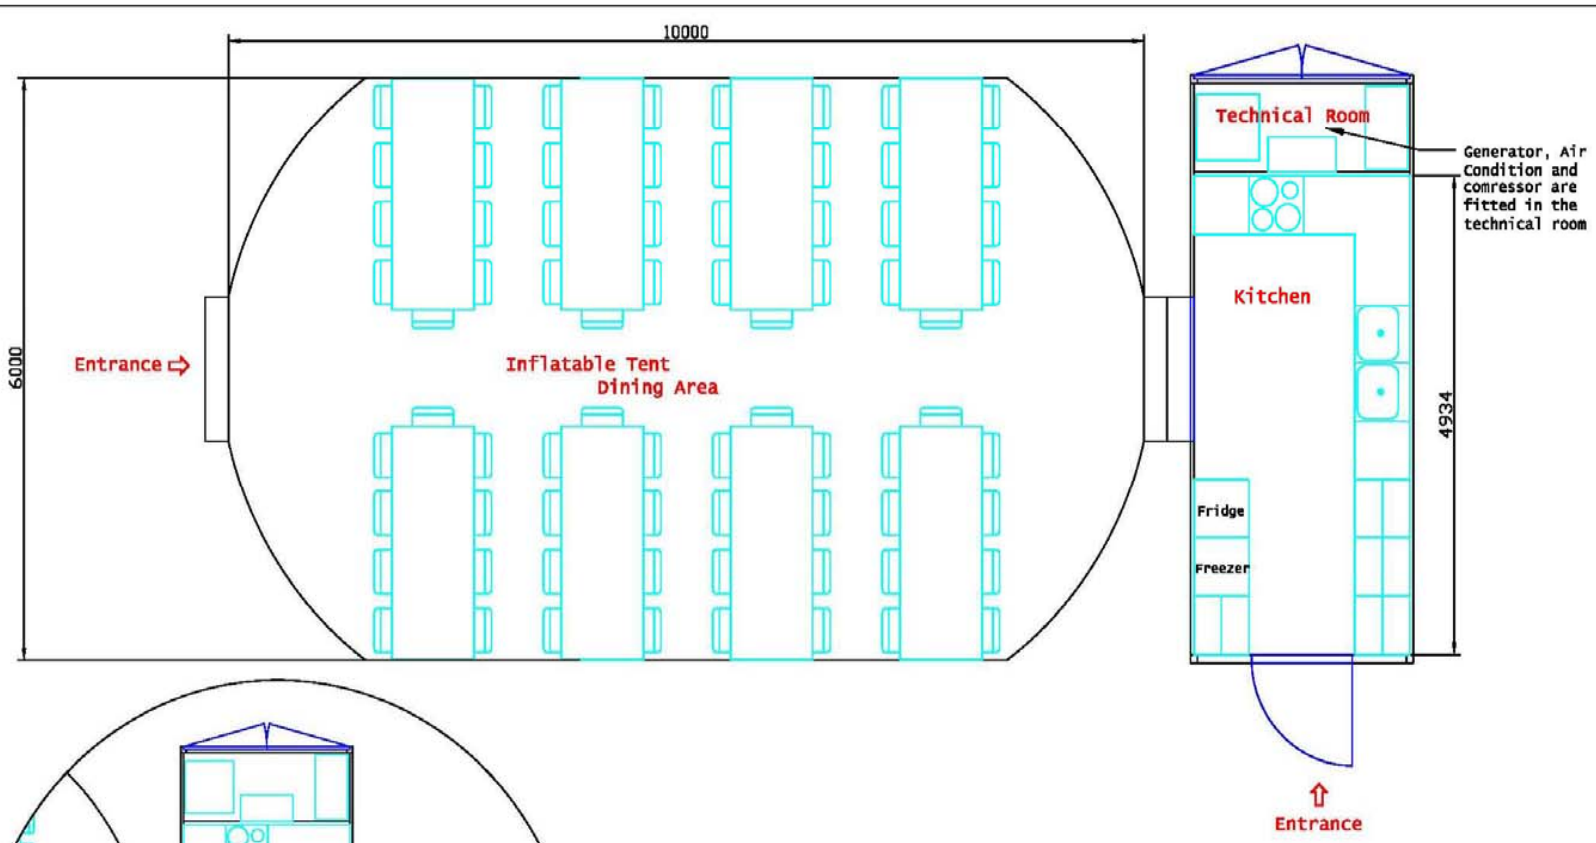

Dimensions, Container:  
 Outer: L=6058, W=2438, H=2591  
 Inner: L=5890, W=2360, H=2390


All measures are in [mm]

Project no.	Customer	Country	Project manager	 <b>Normeca AS</b> SUPPLIER OF MOBILE HOSPITALS
Date	Drawn by	Approved by	Scale	
18.11.2009	LMR		1:50	Normeca AS Mallandveien 26, 1470 Loerenskog +47 67927600 fax: +47 67927691 post@normeca.no web: www.normeca.no
Expl. Kitchen and dining unit One container and one tents				
Source/ref C:\Users\lner\Desktop\India\E-000000_2d_Kitchen_Dining.dwg				

# First Aid Station Solution



# First Aid Station Solution

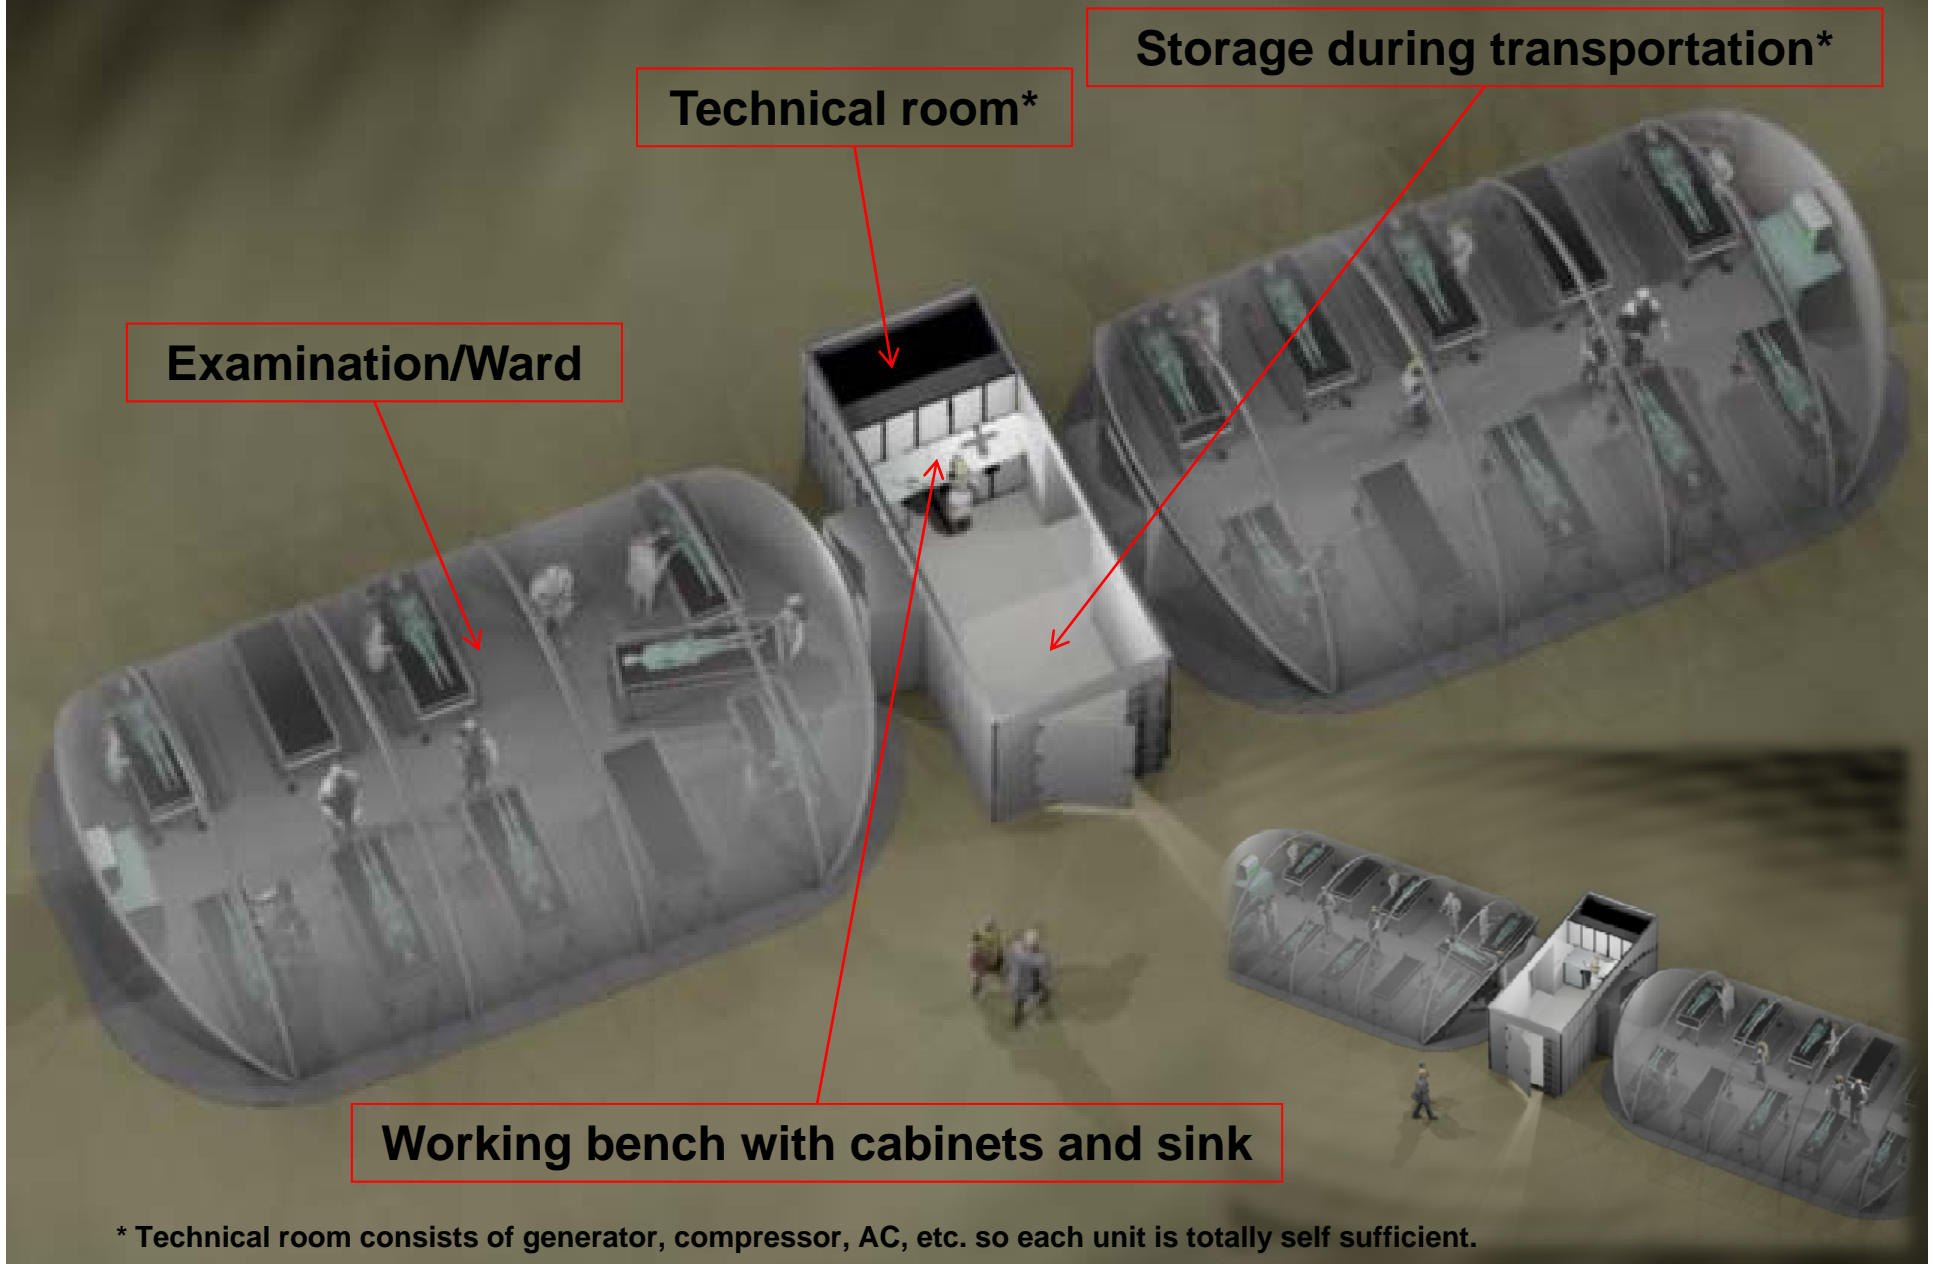

**Examination/Ward**



**Technical room\***

**Storage during transportation\***

**Working bench with cabinets and sink**


\* Technical room consists of generator, compressor, AC, etc. so each unit is totally self sufficient.



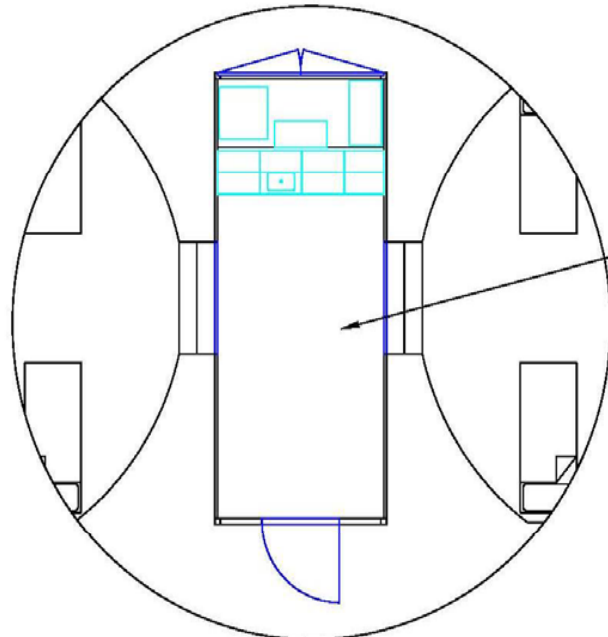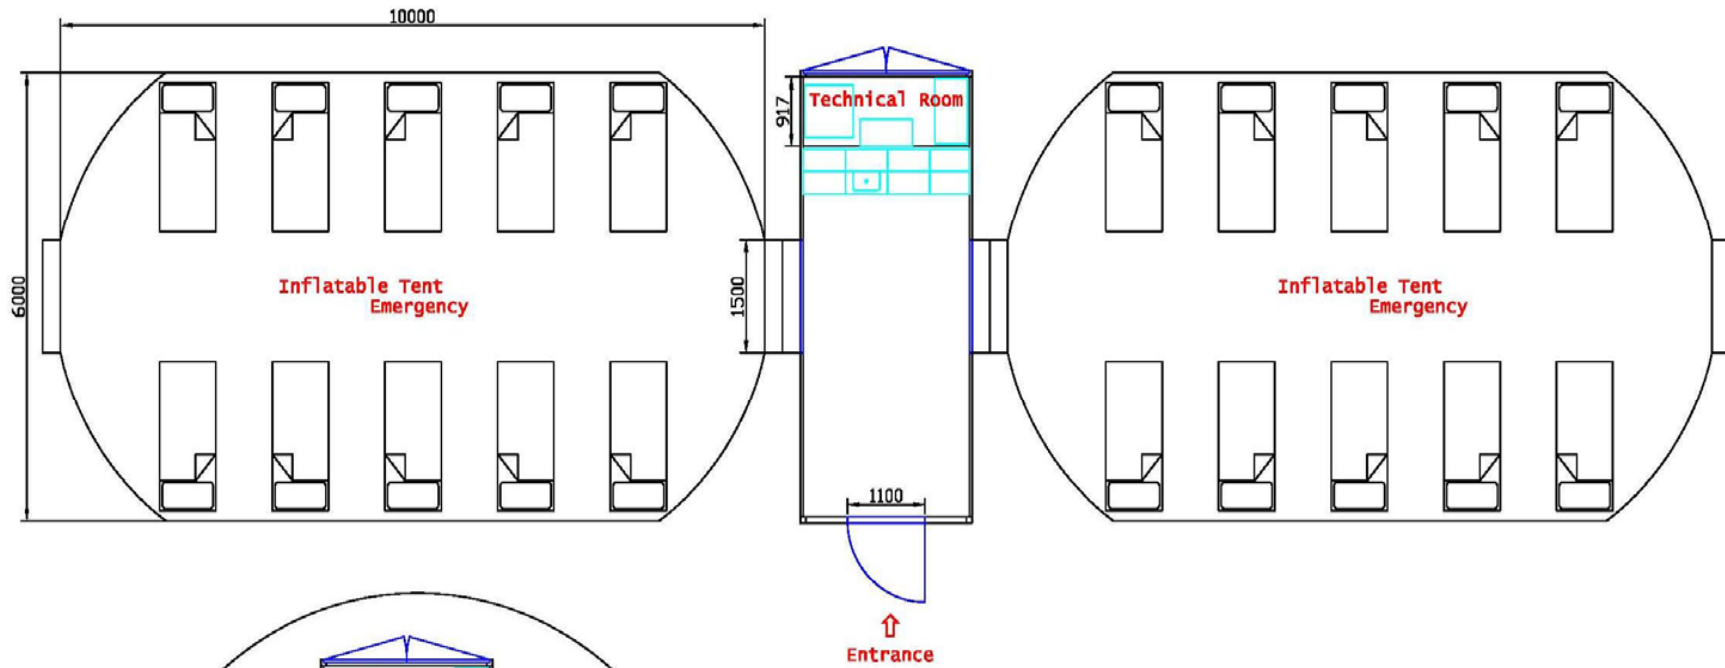

Dimensions, Container:  
 Outer: L=6058, W=2438, H=2591  
 Inner: L=5890, W=2360, H=2390

All measures are in [mm]

Project no.	Customer	Country	Project manager
19.11.2009	LMR	India	GK/JK
Date	Drawn by	Approved by	Scale
			1:65
Expl.			
First Aid One container and two tents			
			
Source/ref			



Normeca AS  
 Mallandveien 26, 1470 Loerenskog  
 +47 67927600 fax: +47 67927691  
 post@normeca.no web: www.normeca.no

**•The containers are standard ISO 20” containers and they can be taken by air or road to site.**

**•All equipment for Accommodation, Kitchen and First Aid station can be packed inside the container during transport.**

**•All solutions have there own generator, compressor, water purifier and hot water system.**